
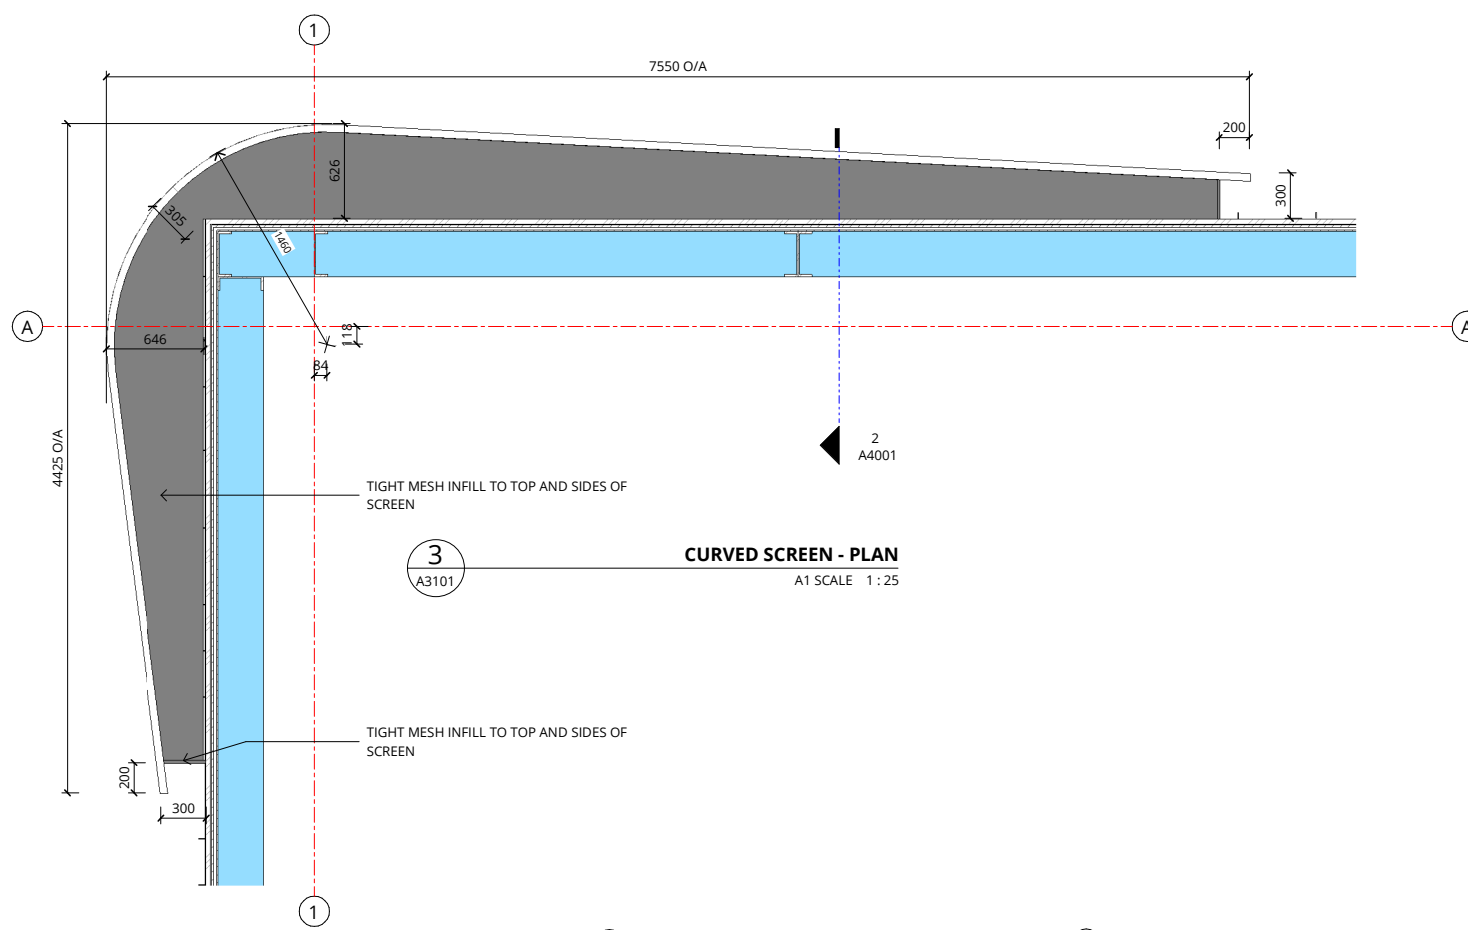



Rev	Description	By	Date
01	Screen Update		18.03.15
02	Screen Amend		18.03.19

INFORMATION


NOTES

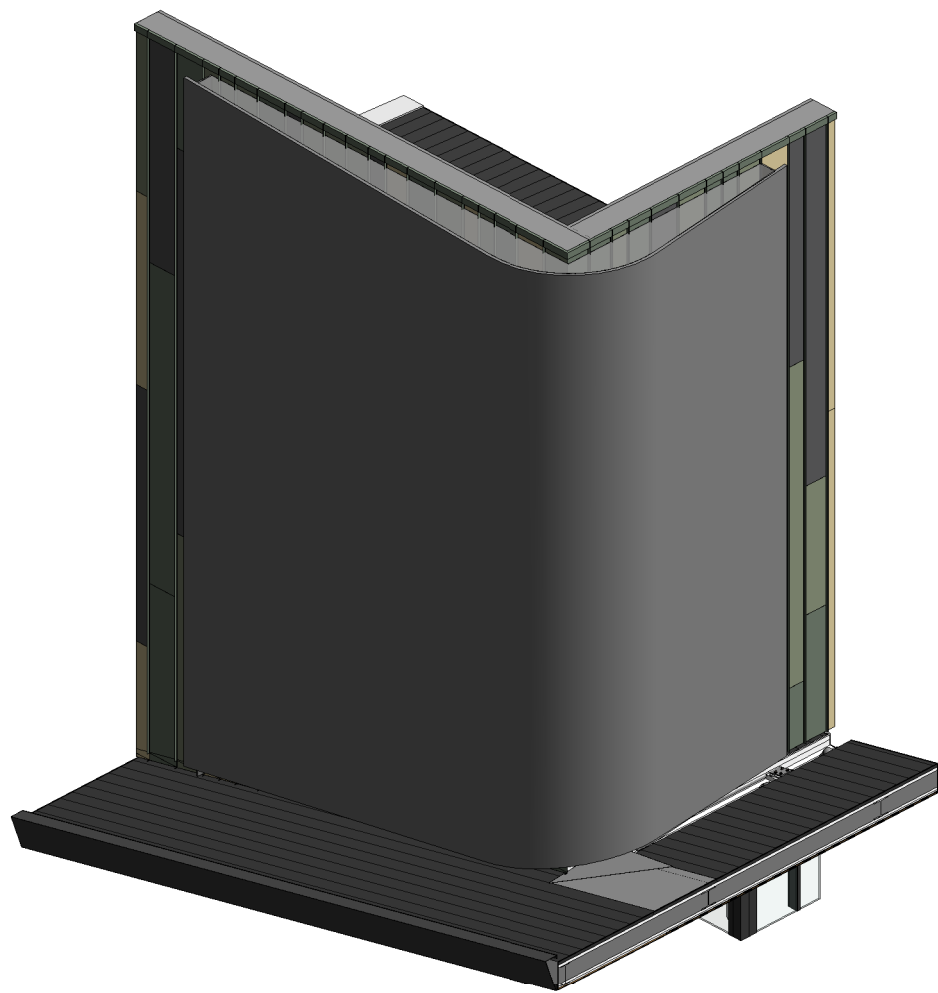

4 CURVED SCREEN - 3D
A1 SCALE

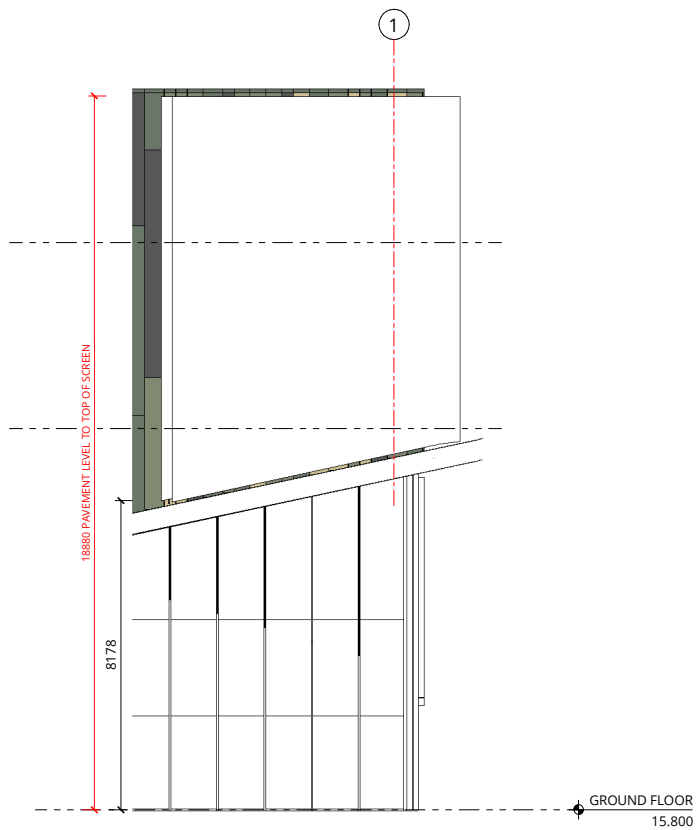

5 HEIGHT FROM PAVEMENT LEVEL
A1 SCALE 1:100

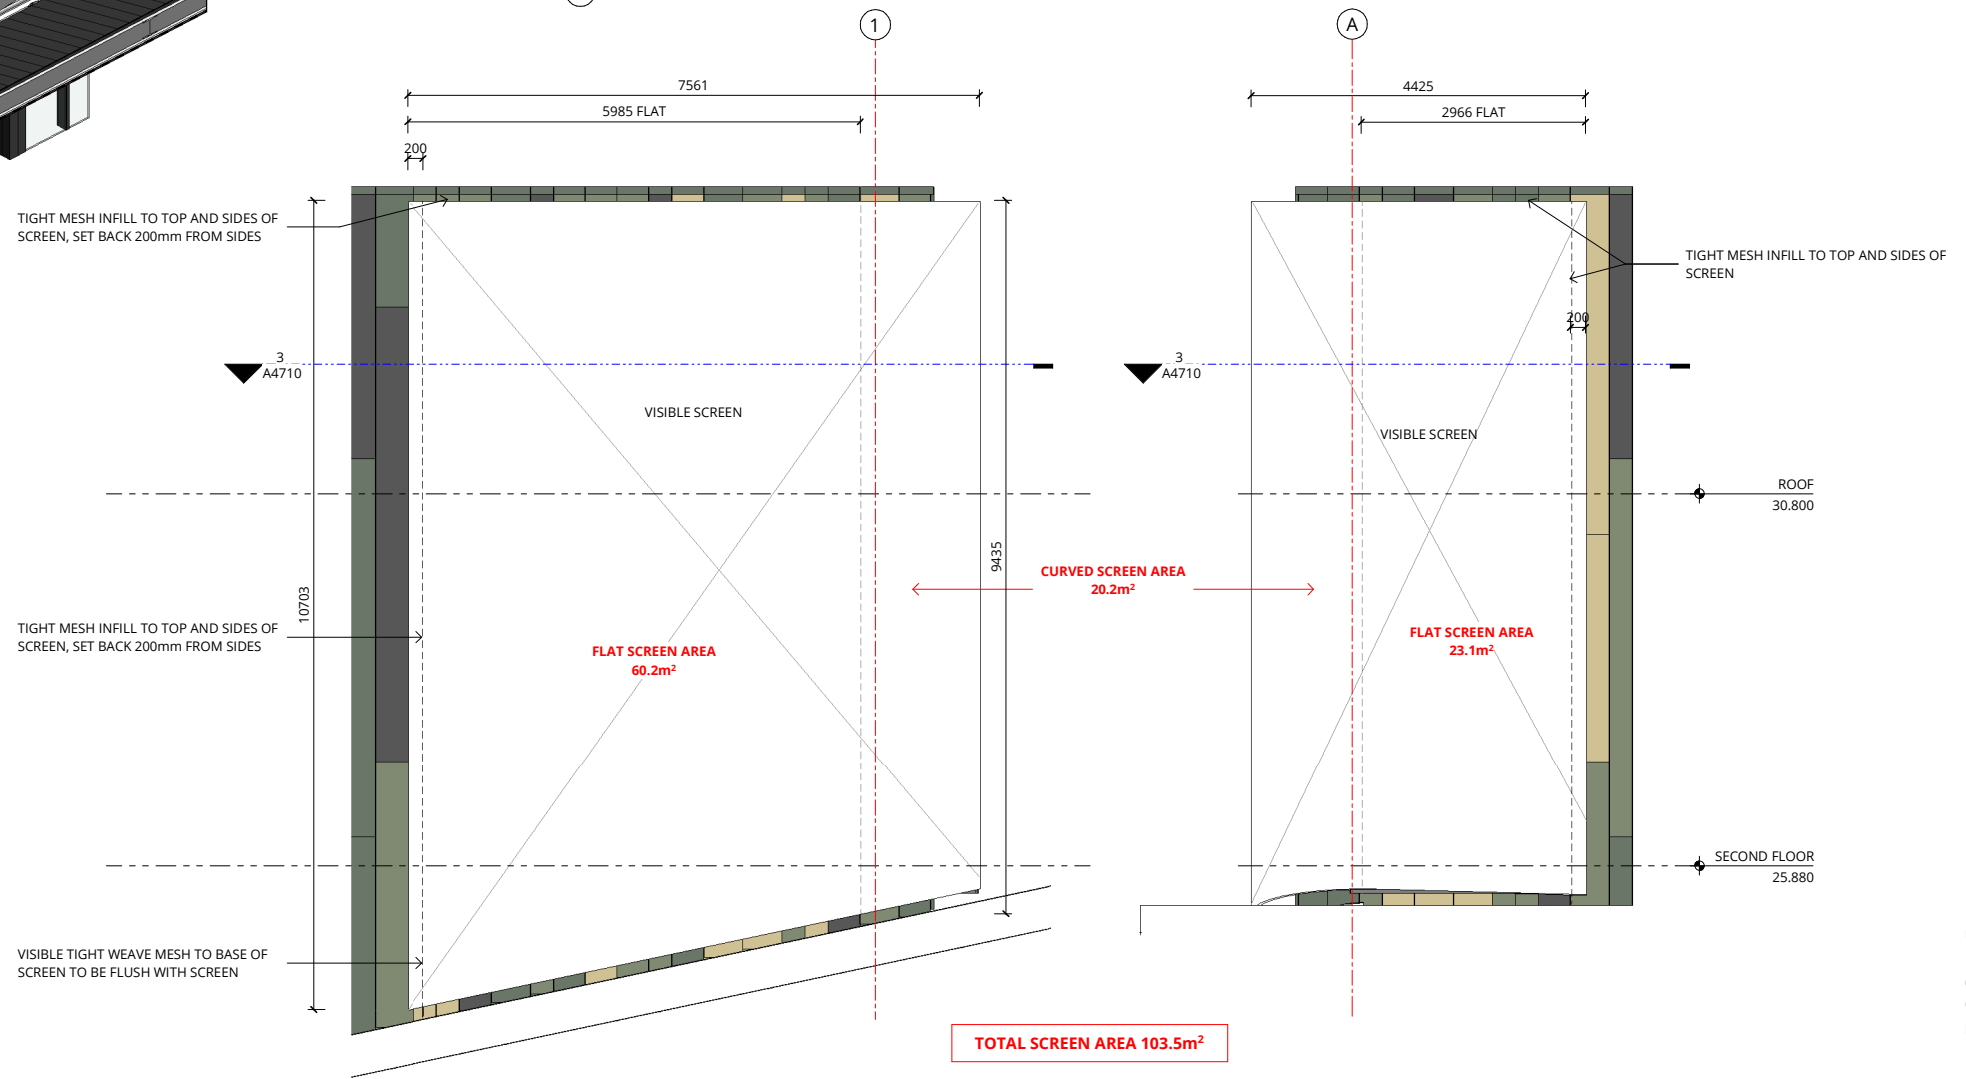

1 CURVED SCREEN - EAST ELEVATION
A1 SCALE 1:50

2 CURVED SCREEN - NORTH ELEVATION
A1 SCALE 1:50