




Appendix L

Indicative Finished Floor Levels

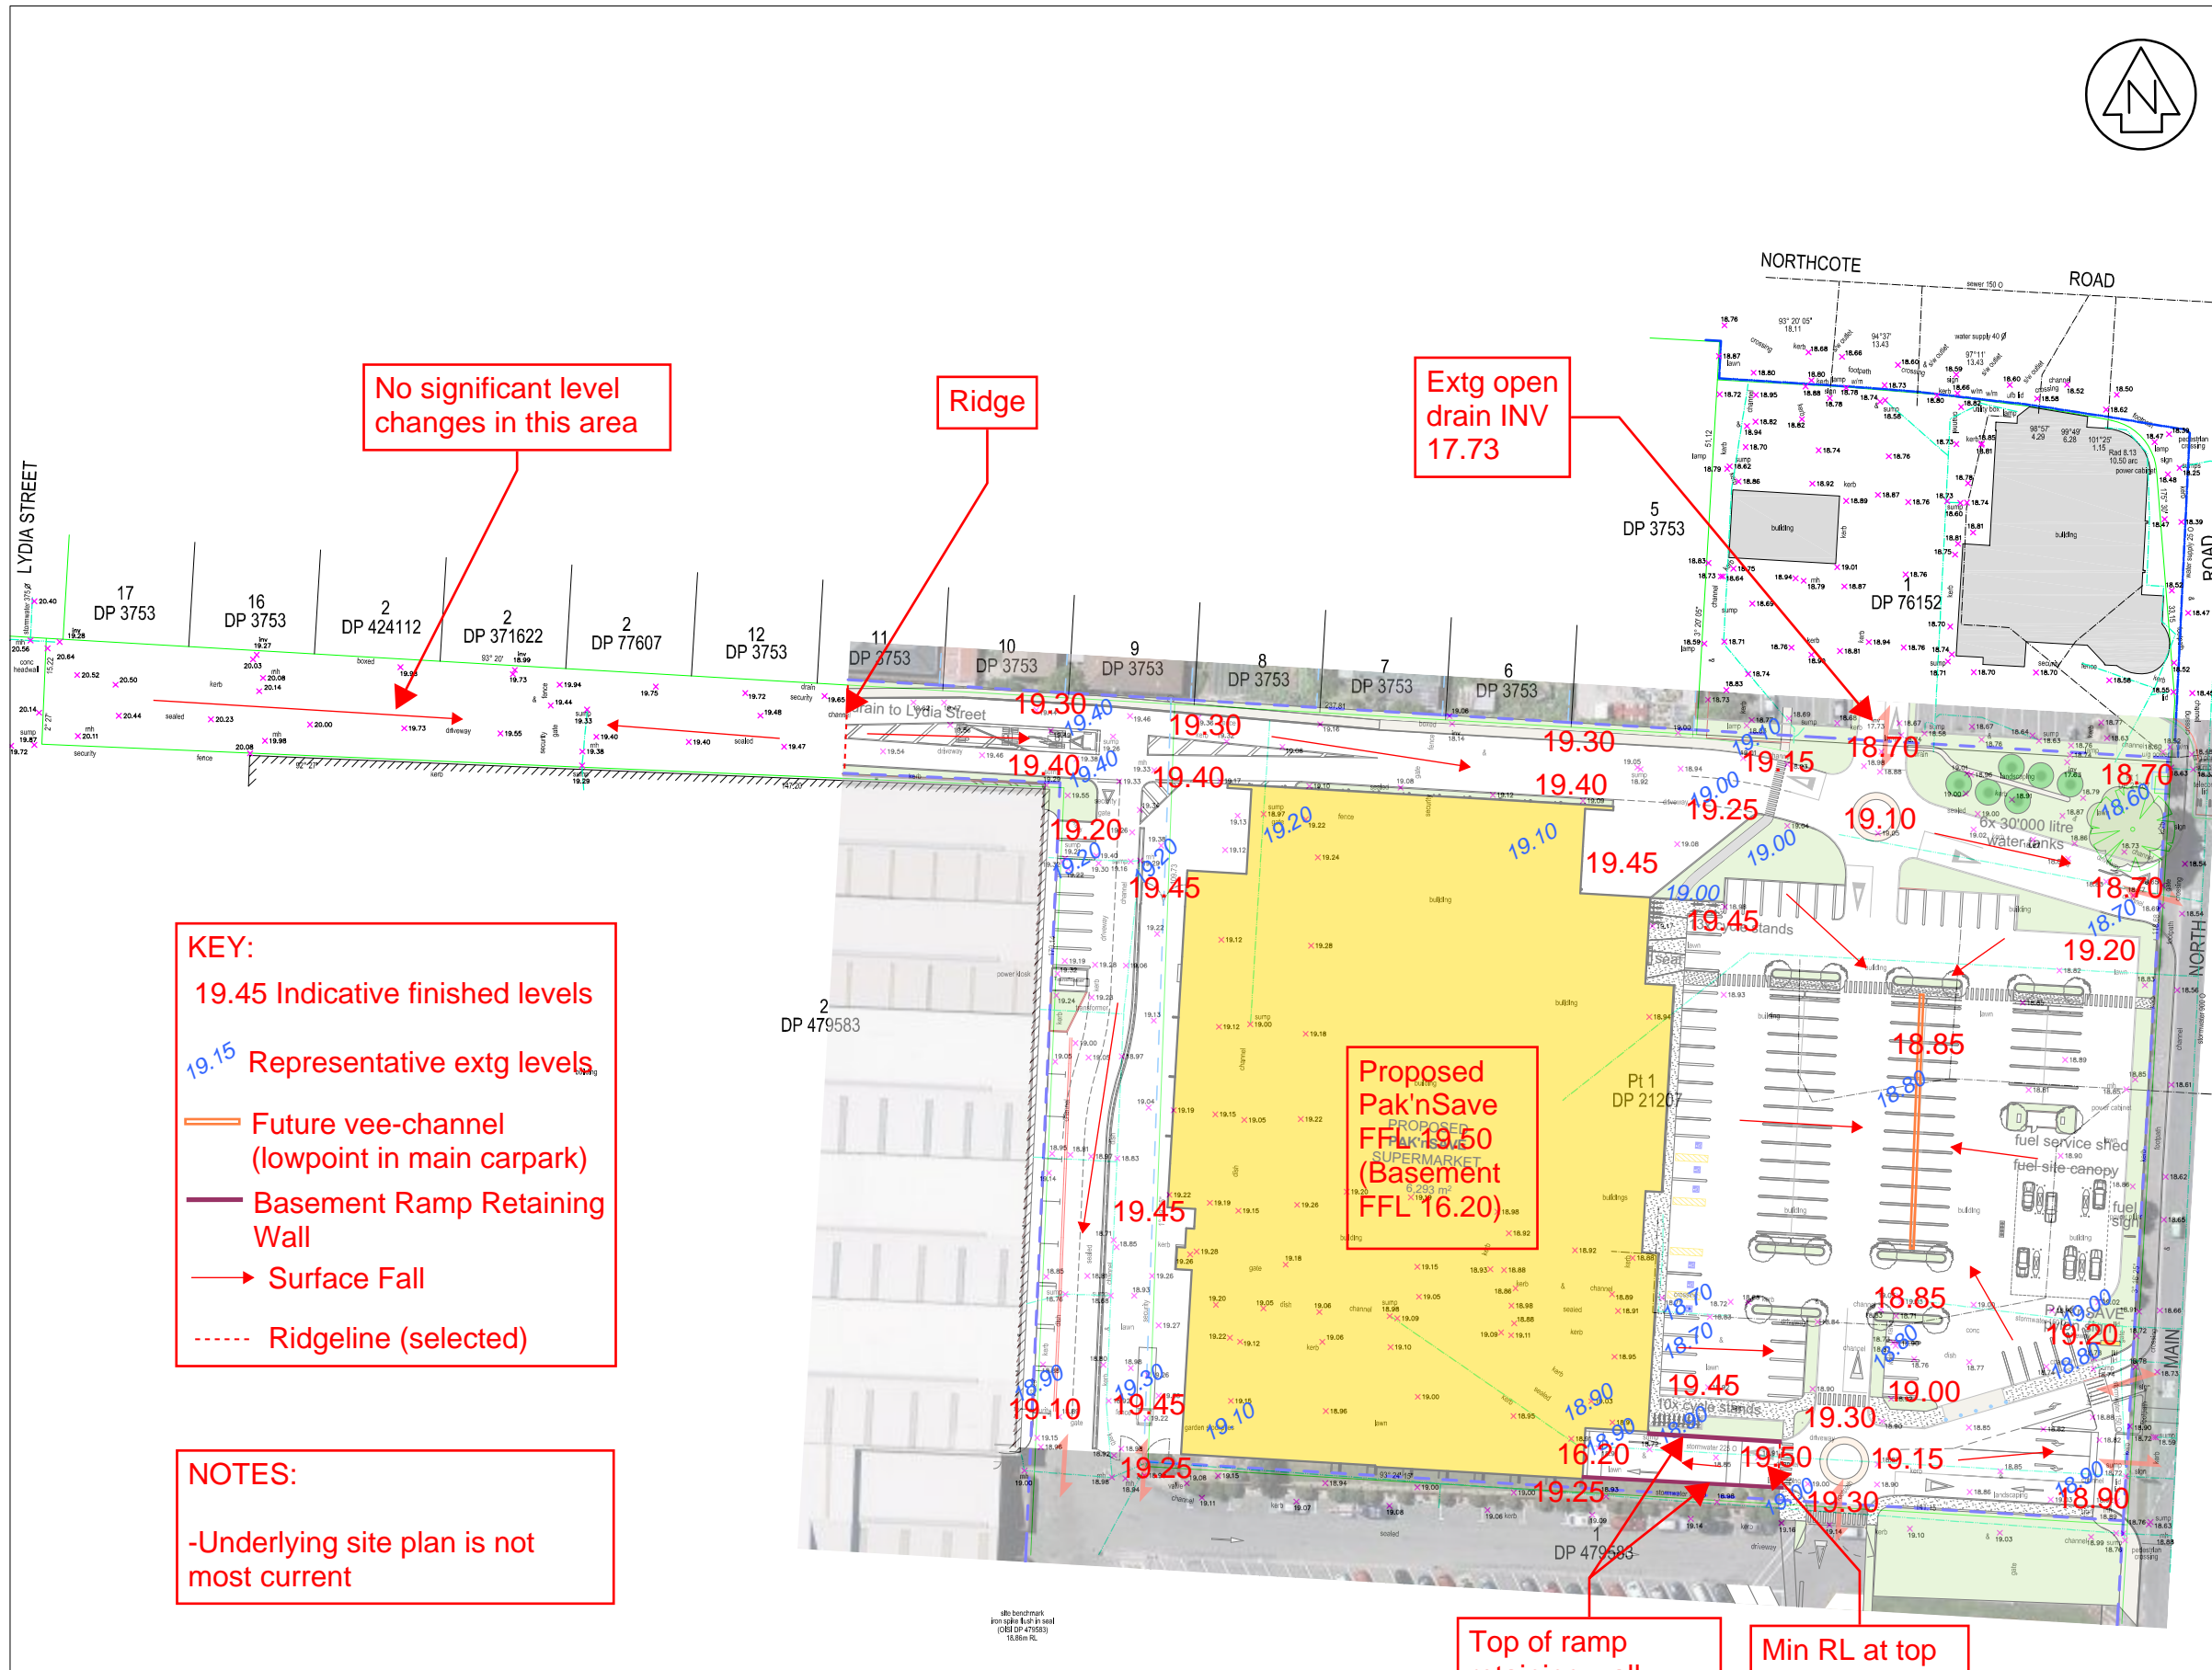

No significant level changes in this area

Ridge

Extg open drain INV 17.73

- KEY:**
- 19.45 Indicative finished levels
 - 19.15 Representative extg levels
 - Future vee-channel (lowpoint in main carpark)
 - Basement Ramp Retaining Wall
 - Surface Fall
 - Ridgeline (selected)

NOTES:
-Underlying site plan is not most current

Proposed Pak'n Save
FFL 19.50
(Basement
FFL 16.20)

Top of ramp retaining wall minimum RL 19.60

Min RL at top of ramp RL 19.50



Project name : Papanui Pak'n Save
Job no. : 171259/C/2
Sketch title : Indicative finished levels

Date 18 Apr 2019
Scale : 1:1000 @ A3
Drawn : KGB
Sketch C40