

JUPITER SILVER 42DD + 41D  
 LAKE KOTO KOHATU SITE 2, CHRISTCHURCH CITY COUNCIL



SALES DRAWING - INDICATIVE ONLY



**New Zealand**  
 26 Paramount Dve Henderson 0610  
 PO Box 33-256 Takapuna, Auckland  
 T: +64-9-838-8912 F: +64-9-838-8913

**Australia**  
 Level 1, 22-28 Edgeworth David Avenue,  
 Hornsby, NSW 2077  
 T: +64 (0) 488 200 049

**USA**  
 954 Toro St San Luis Obispo CA 93401  
 PO Box 13310 San Luis Obispo CA 93406  
 T: (800) 676-5290 or 1-800-303-3506

Description:  
**JUPITER SILVER 42DD + 41D,  
 LAKE KOTO KOHATU SITE 2,  
 CHRISTCHURCH CITY COUNCIL**

Material: \_\_\_\_\_ Finish: \_\_\_\_\_

Proj:		Units:	Rev:	Rev Date:
Tolerance:	Size:	Checked by:	Approved by:	
Drawn by:	Creation Date:	Sheet No.:	Drawing No.:	
JJG	23/04/2019	1 / 8	<b>AS-JUP41D-42DD-NZ</b>	<b>1-A</b> <b>23/04/2019</b>


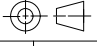
SCALE SPECIFIED IN VIEW LABEL

SPECIFICATION SUBJECT TO CHANGE WITHOUT NOTICE

# FRONT PERSPECTIVE



**SALES DRAWING - INDICATIVE ONLY**

		<b>New Zealand</b> 26 Paramount Dve Henderson 0610 PO Box 33-256 Takapuna, Auckland T: +64-9-838-8912 F: +64-9-838-8913	<b>Australia</b> Level 1, 22-28 Edgeworth David Avenue, Hornsby, NSW 2077 T: +64 (0) 488 200 049	<b>USA</b> 954 Toro St San Luis Obispo CA 93401 PO Box 13310 San Luis Obispo CA 93406 T: (800) 676-5290 or 1-800-303-3506	
Description: <b>JUPITER SILVER 42DD + 41D,                  LAKE KOTO KOHATU SITE 2,                  CHRISTCHURCH CITY COUNCIL</b>		Proj: 	Units:	Rev. <b>1-A</b>	Rev Date: <b>23/04/2019</b>
Material:	Finish:	Tolerance:	Size: <b>A3</b>	Checked by:	Approved by:
		Drawn by: <b>JJG</b>	Creation Date: <b>23/04/2019</b>	Sheet No: <b>2 / 8</b>	Drawing No: <b>AS-JUP41D-42DD-NZ</b>
<small>SCALE SPECIFIED IN VIEW LABEL</small>		<small>SPECIFICATION SUBJECT TO CHANGE WITHOUT NOTICE</small>			

# SIDE PERSPECTIVE



**SALES DRAWING - INDICATIVE ONLY**




**New Zealand**  
 26 Paramount Dve Henderson 0610  
 PO Box 33-256 Takapuna, Auckland  
 T: +64-9-838-8912 F: +64-9-838-8913

**Australia**  
 Level 1, 22-28 Edgeworth David Avenue,  
 Hornsby, NSW 2077  
 T: +64 (0) 488 200 049

**USA**  
 954 Toro St San Luis Obispo CA 93401  
 PO Box 13310 San Luis Obispo CA 93406  
 T: (800) 676-5290 or 1-800-303-3506

Description:  
**JUPITER SILVER 42DD + 41D,  
 LAKE KOTO KOHATU SITE 2,  
 CHRISTCHURCH CITY COUNCIL**

Material: Finish:

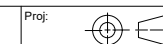

Tolerance: Size:

A3

Drawn by: Creation Date:

JJG 23/04/2019

Units: Checked by:

3 / 8

Sheet No:

3 / 8

Rev. **1-A**

Approved by:

Rev Date:


**23/04/2019**

Drawing No: **AS-JUP41D-42DD-NZ**


SCALE SPECIFIED IN VIEW LABEL

SPECIFICATION SUBJECT TO CHANGE WITHOUT NOTICE

# REAR PERSPECTIVE

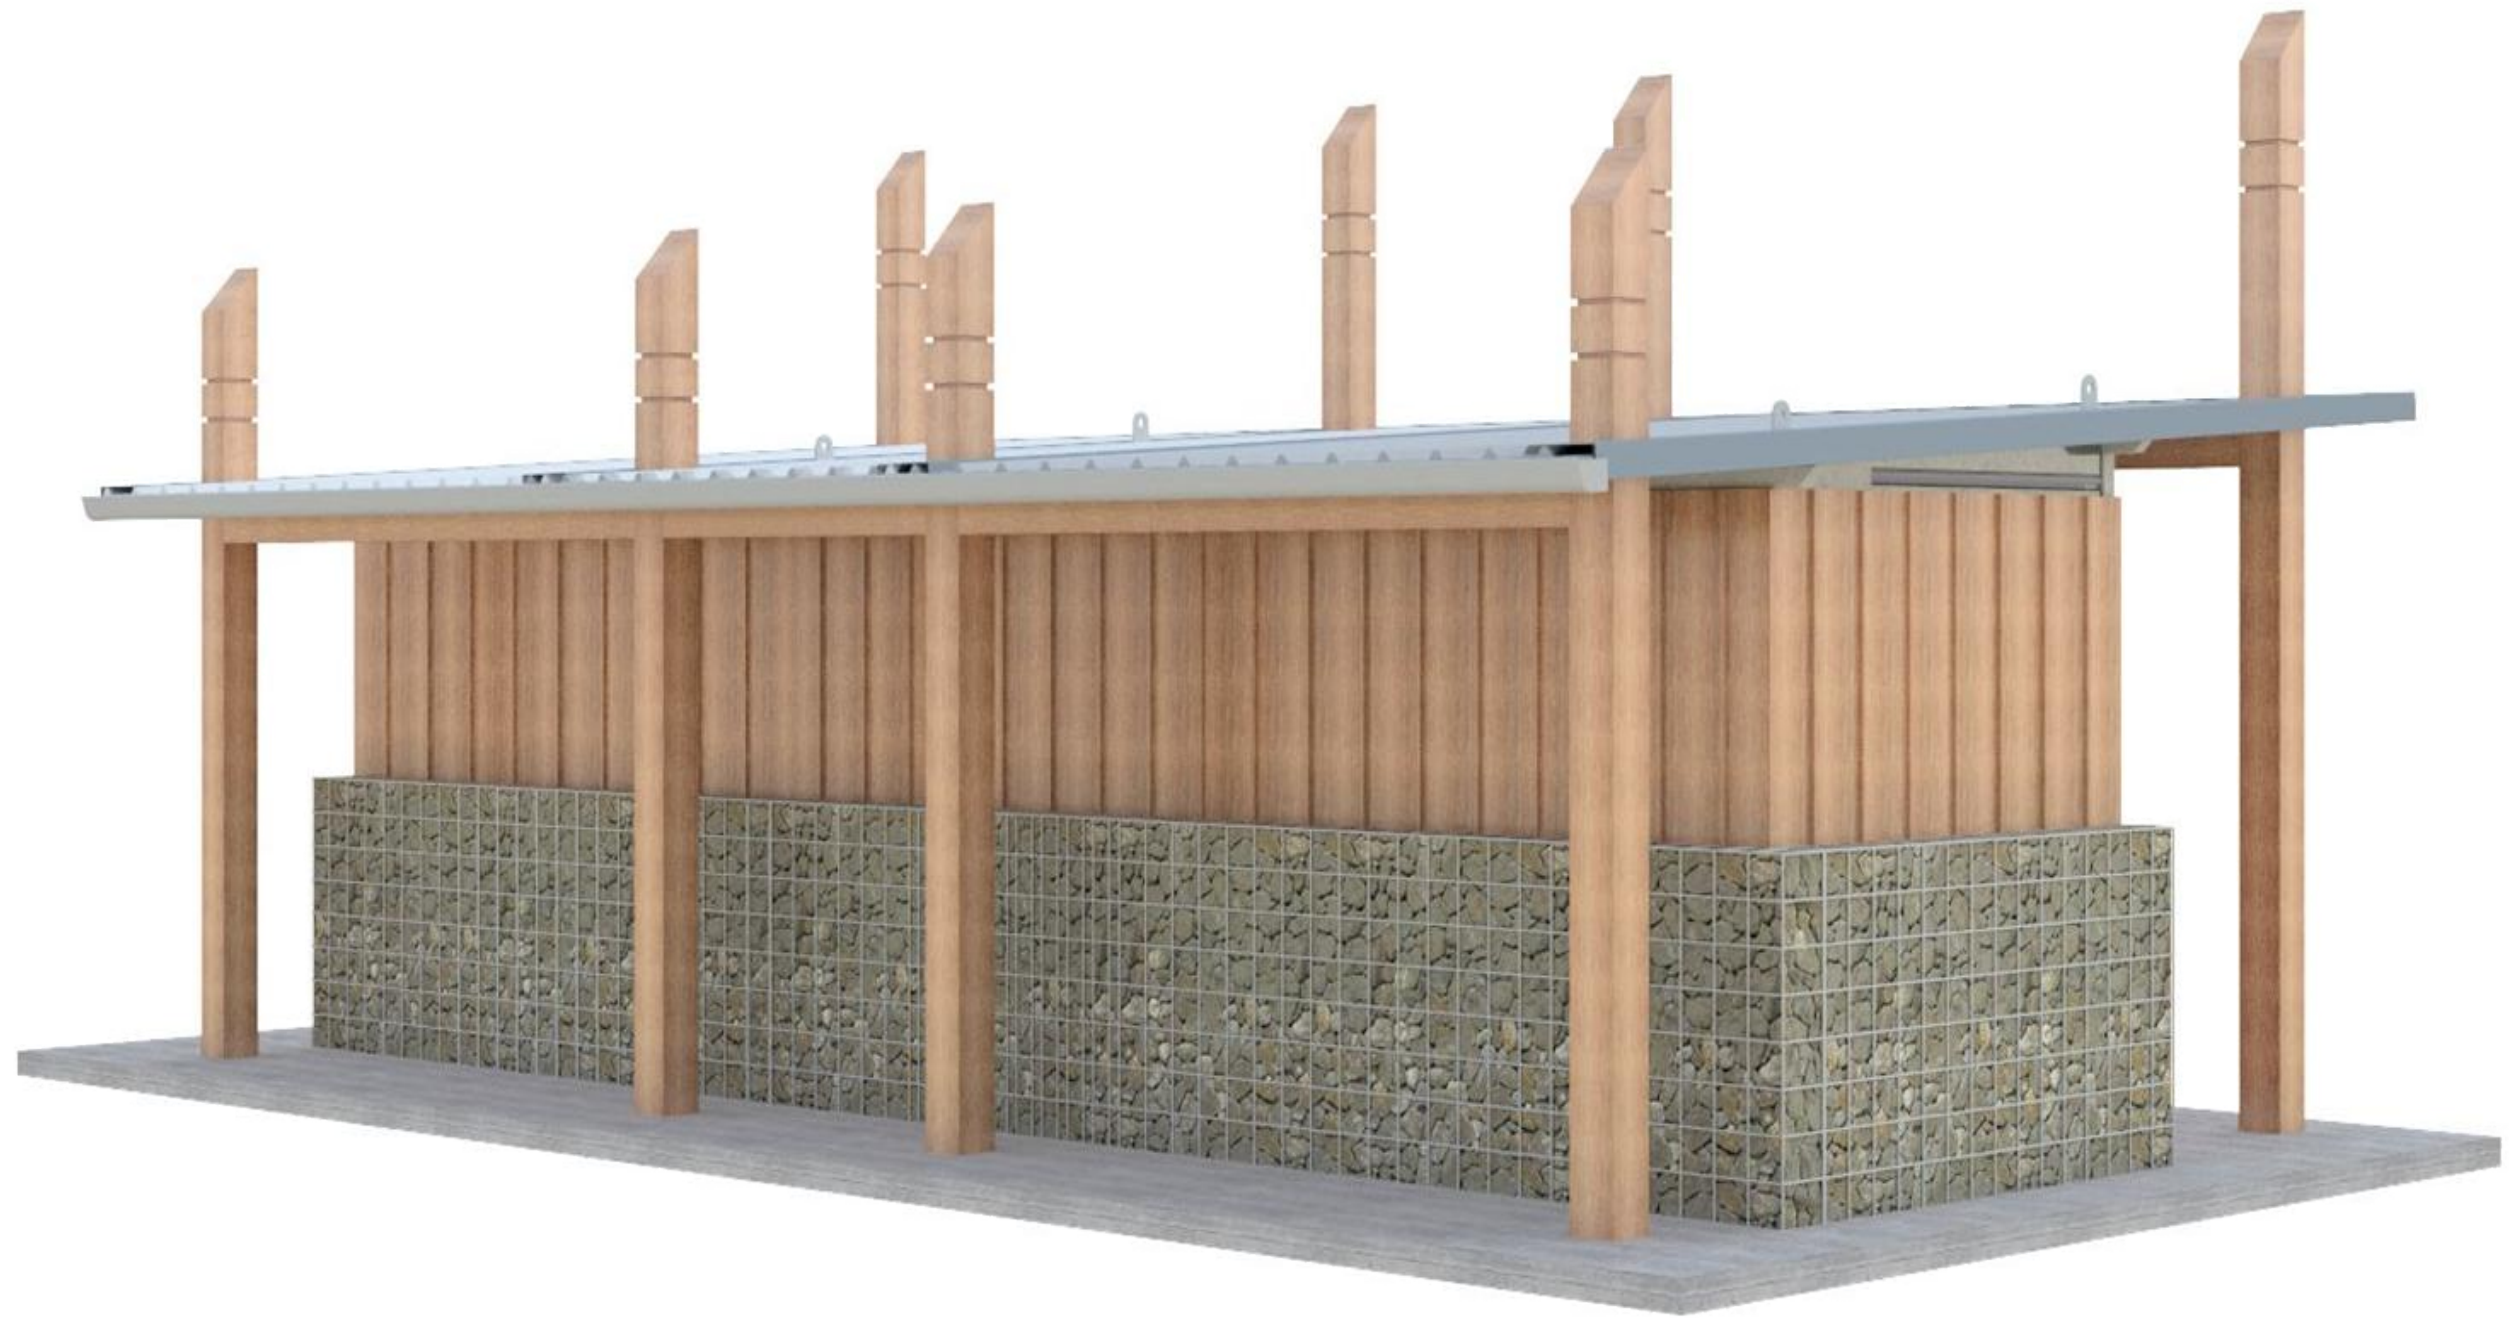


**SALES DRAWING - INDICATIVE ONLY**


	<b>New Zealand</b> 26 Paramount Dve Henderson 0610 PO Box 33-256 Takapuna, Auckland T: +64-9-838-8912 F: +64-9-838-8913	<b>Australia</b> Level 1, 22-28 Edgeworth David Avenue, Hornsby, NSW 2077 T: +64 (0) 488 200 049	<b>USA</b> 954 Toro St San Luis Obispo CA 93401 PO Box 13310 San Luis Obispo CA 93406 T: (800) 676-5290 or 1-800-303-3506
	Description: <b>JUPITER SILVER 42DD + 41D,                  LAKE KOTO KOHATU SITE 2,                  CHRISTCHURCH CITY COUNCIL</b>		
Material:	Finish:	Tolerance: Size: <b>A3</b>	Units: Checked by: Approved by:
		Drawn by: <b>JJG</b>	Rev. Date: <b>1-A</b> <b>23/04/2019</b>
		Creation Date: <b>23/04/2019</b>	Sheet No.: <b>4 / 8</b>
			Drawing No.: <b>AS-JUP41D-42DD-NZ</b>

SCALE SPECIFIED IN VIEW LABEL SPECIFICATION SUBJECT TO CHANGE WITHOUT NOTICE

# FRONT ELEVATION

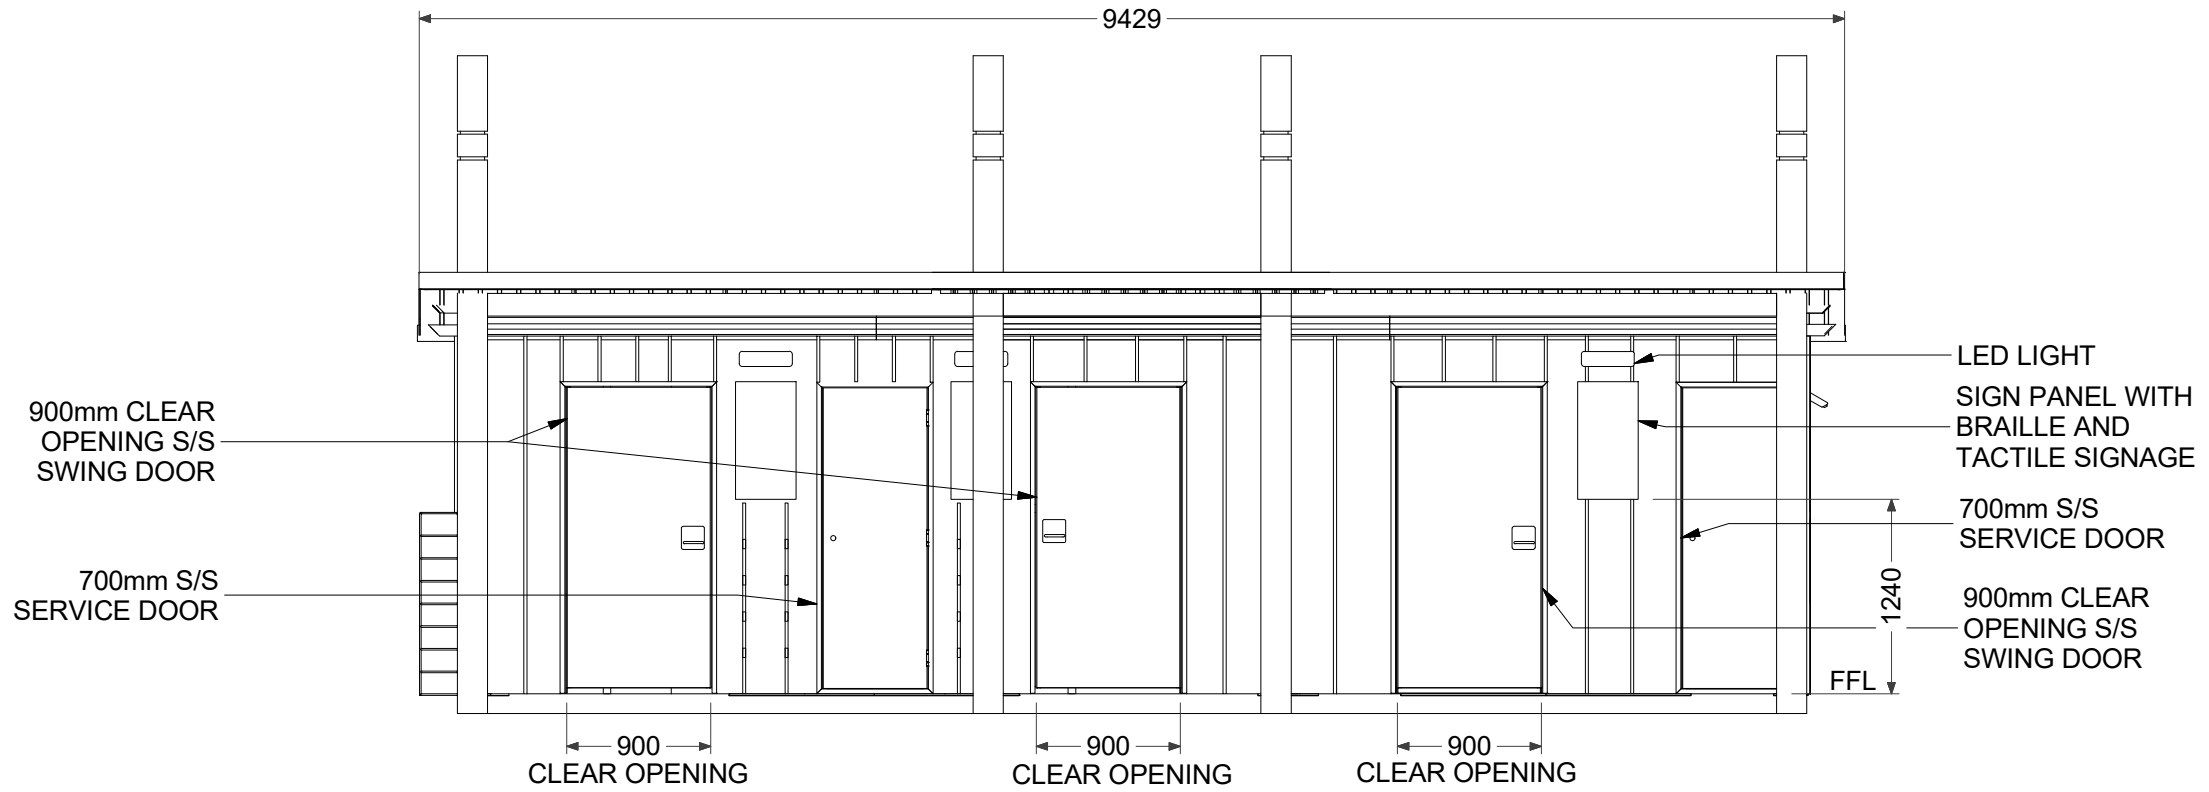

# REAR ELEVATION

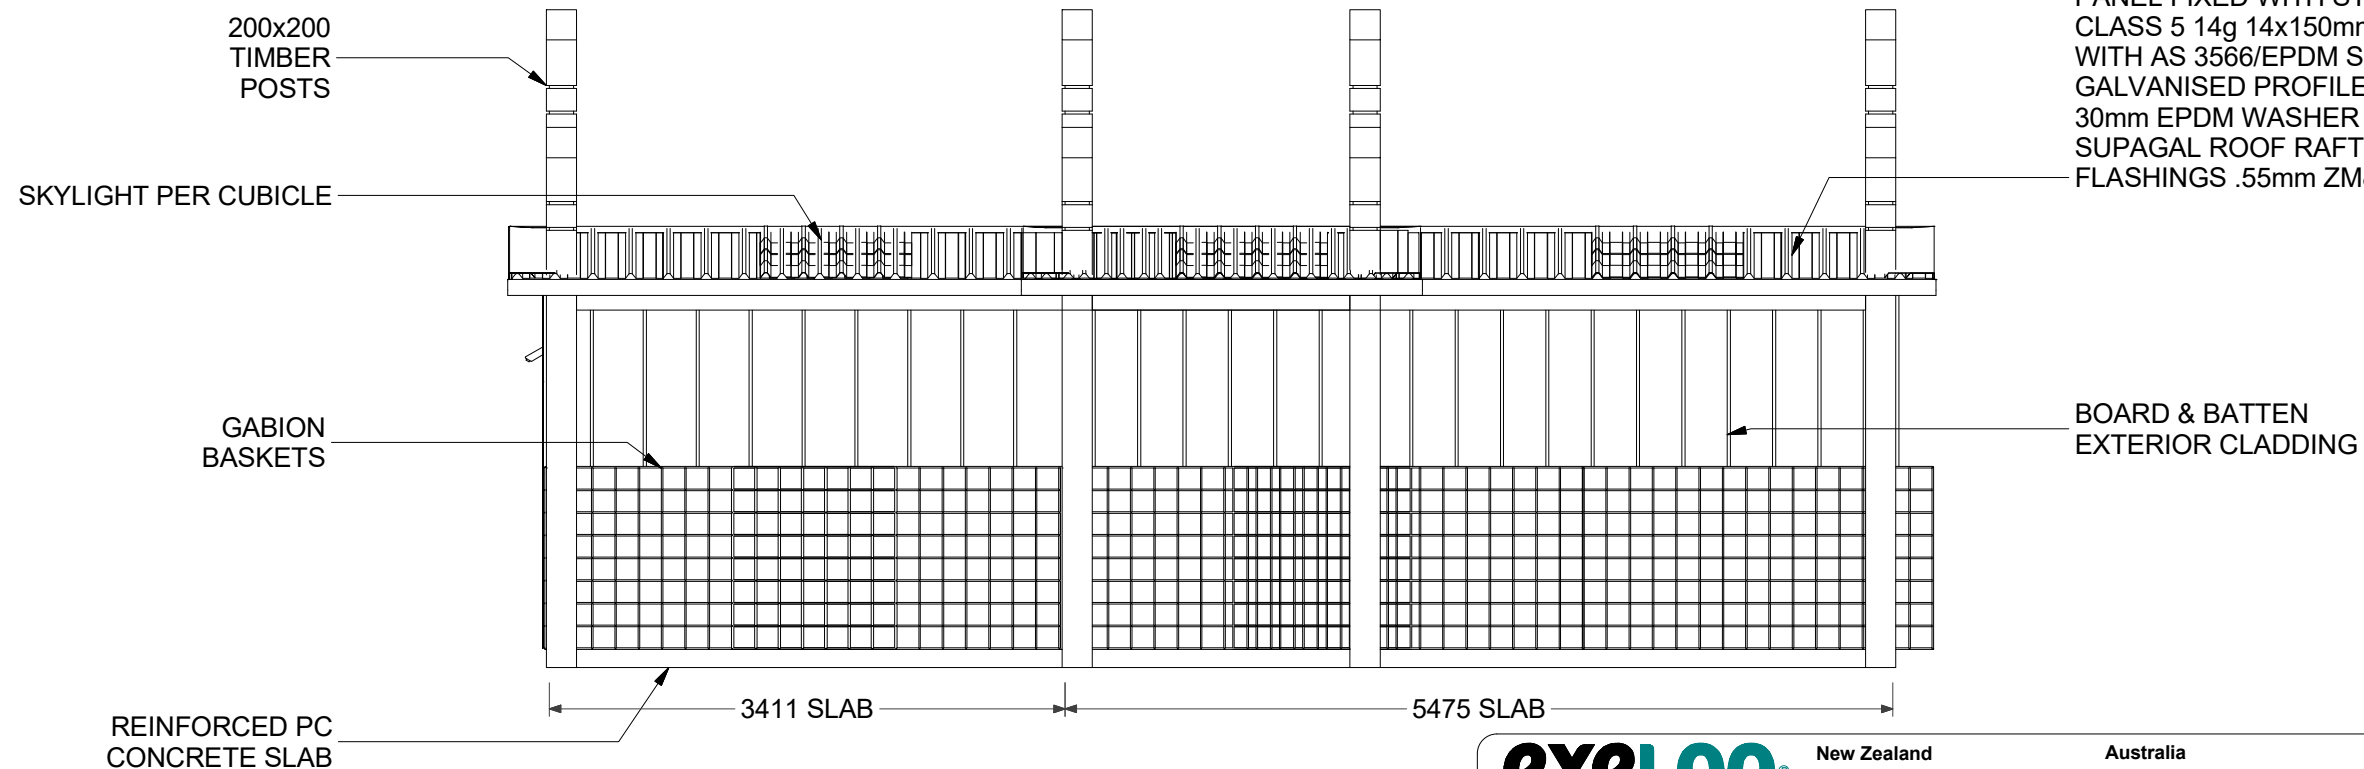


**SALES DRAWING - INDICATIVE ONLY**

		<b>New Zealand</b> 26 Paramount Dve Henderson 0610 PO Box 33-256 Takapuna, Auckland T: +64-9-838-8912 F: +64-9-838-8913	<b>Australia</b> Level 1, 22-28 Edgeworth David Avenue, Hornsby, NSW 2077 T: +64 (0) 488 200 049	<b>USA</b> 954 Toro St San Luis Obispo CA 93401 PO Box 13310 San Luis Obispo CA 93406 T: (800) 676-5290 or 1-800-303-3506	
Description: <b>JUPITER SILVER 42DD + 41D,                  LAKE KOTO KOHATU SITE 2,                  CHRISTCHURCH CITY COUNCIL</b>		Proj:	Units:	Rev: <b>1-A</b>	Rev Date: <b>23/04/2019</b>
Material:		Size: <b>A3</b>	Checked by:	Approved by:	
Finish:		Drawn by: <b>JJG</b>	Creation Date: <b>23/04/2019</b>	Sheet No: <b>5 / 8</b>	Drawing No: <b>AS-JUP41D-42DD-NZ</b>


SCALE SPECIFIED IN VIEW LABEL

SPECIFICATION SUBJECT TO CHANGE WITHOUT NOTICE

# LEFT ELEVATION

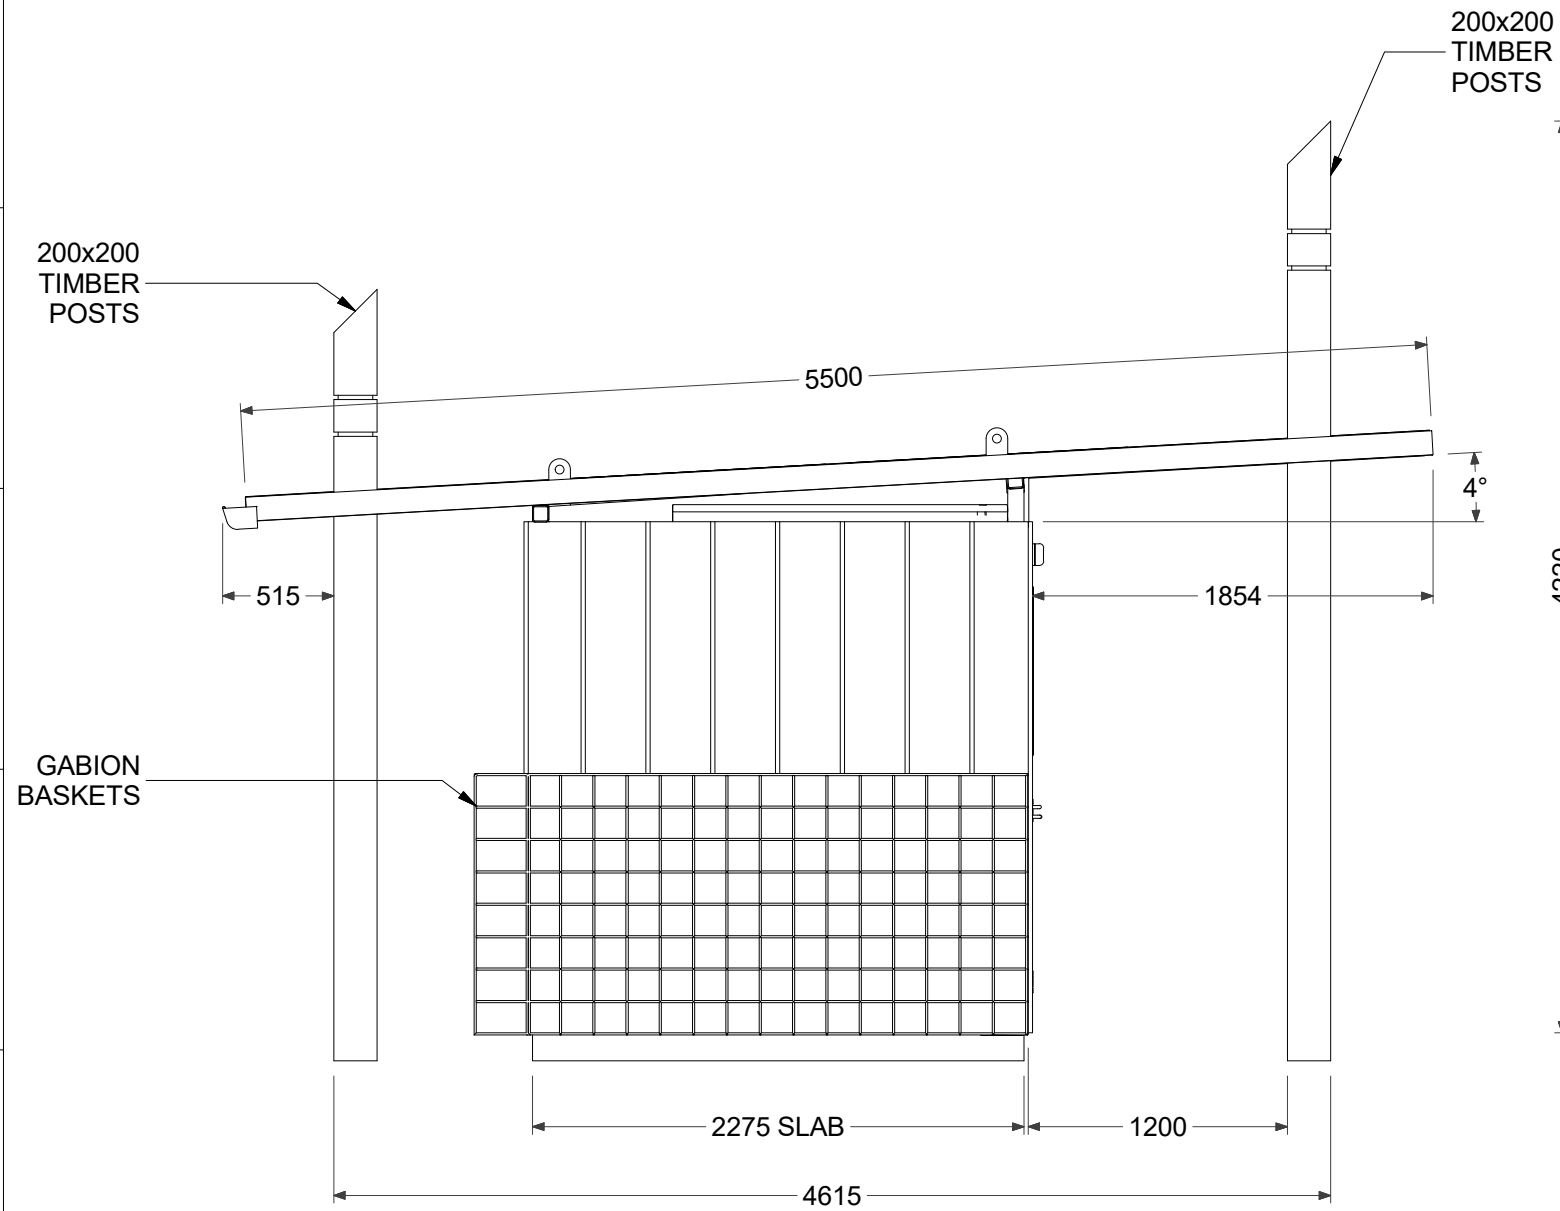

# RIGHT ELEVATION

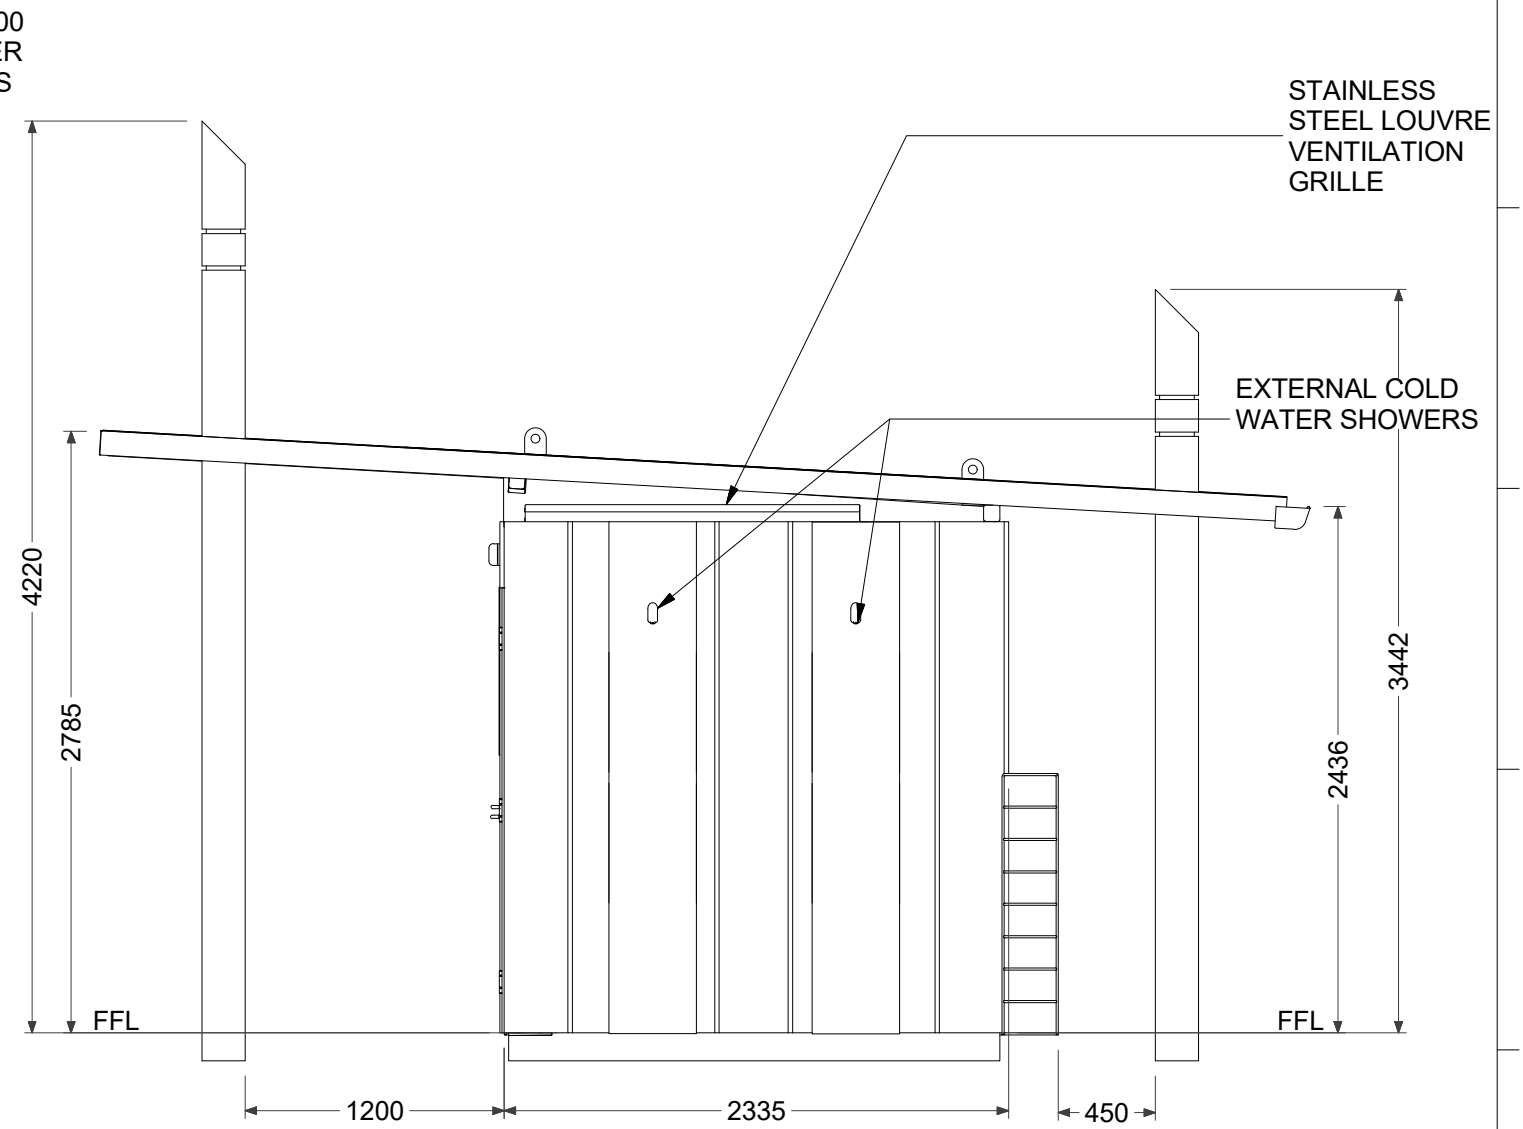

**SALES DRAWING - INDICATIVE ONLY**



**New Zealand**  
26 Paramount Dve Henderson 0610  
PO Box 33-256 Takapuna, Auckland  
T: +64-9-838-8912 F: +64-9-838-8913

**Australia**  
Level 1, 22-28 Edgeworth David Avenue,  
Hornsby, NSW 2077  
T: +64 (0) 488 200 049

**USA**  
954 Toro St San Luis Obispo CA 93401  
PO Box 13310 San Luis Obispo CA 93406  
T: (800) 676-5290 or 1-800-303-3506

Description:  
**JUPITER SILVER 42DD + 41D,  
LAKE KOTO KOHATU SITE 2,  
CHRISTCHURCH CITY COUNCIL**

Material: Finish:

Proj:

Tolerance: Size: **A3**

Drawn by: **JJG** Creation Date: **23/04/2019**

Units: Rev. **1-A** Rev Date: **23/04/2019**


Checked by: Approved by:

Sheet No: **6 / 8** Drawing No: **AS-JUP41D-42DD-NZ**

SCALE SPECIFIED IN VIEW LABEL

SPECIFICATION SUBJECT TO CHANGE WITHOUT NOTICE

# FLOOR PLAN

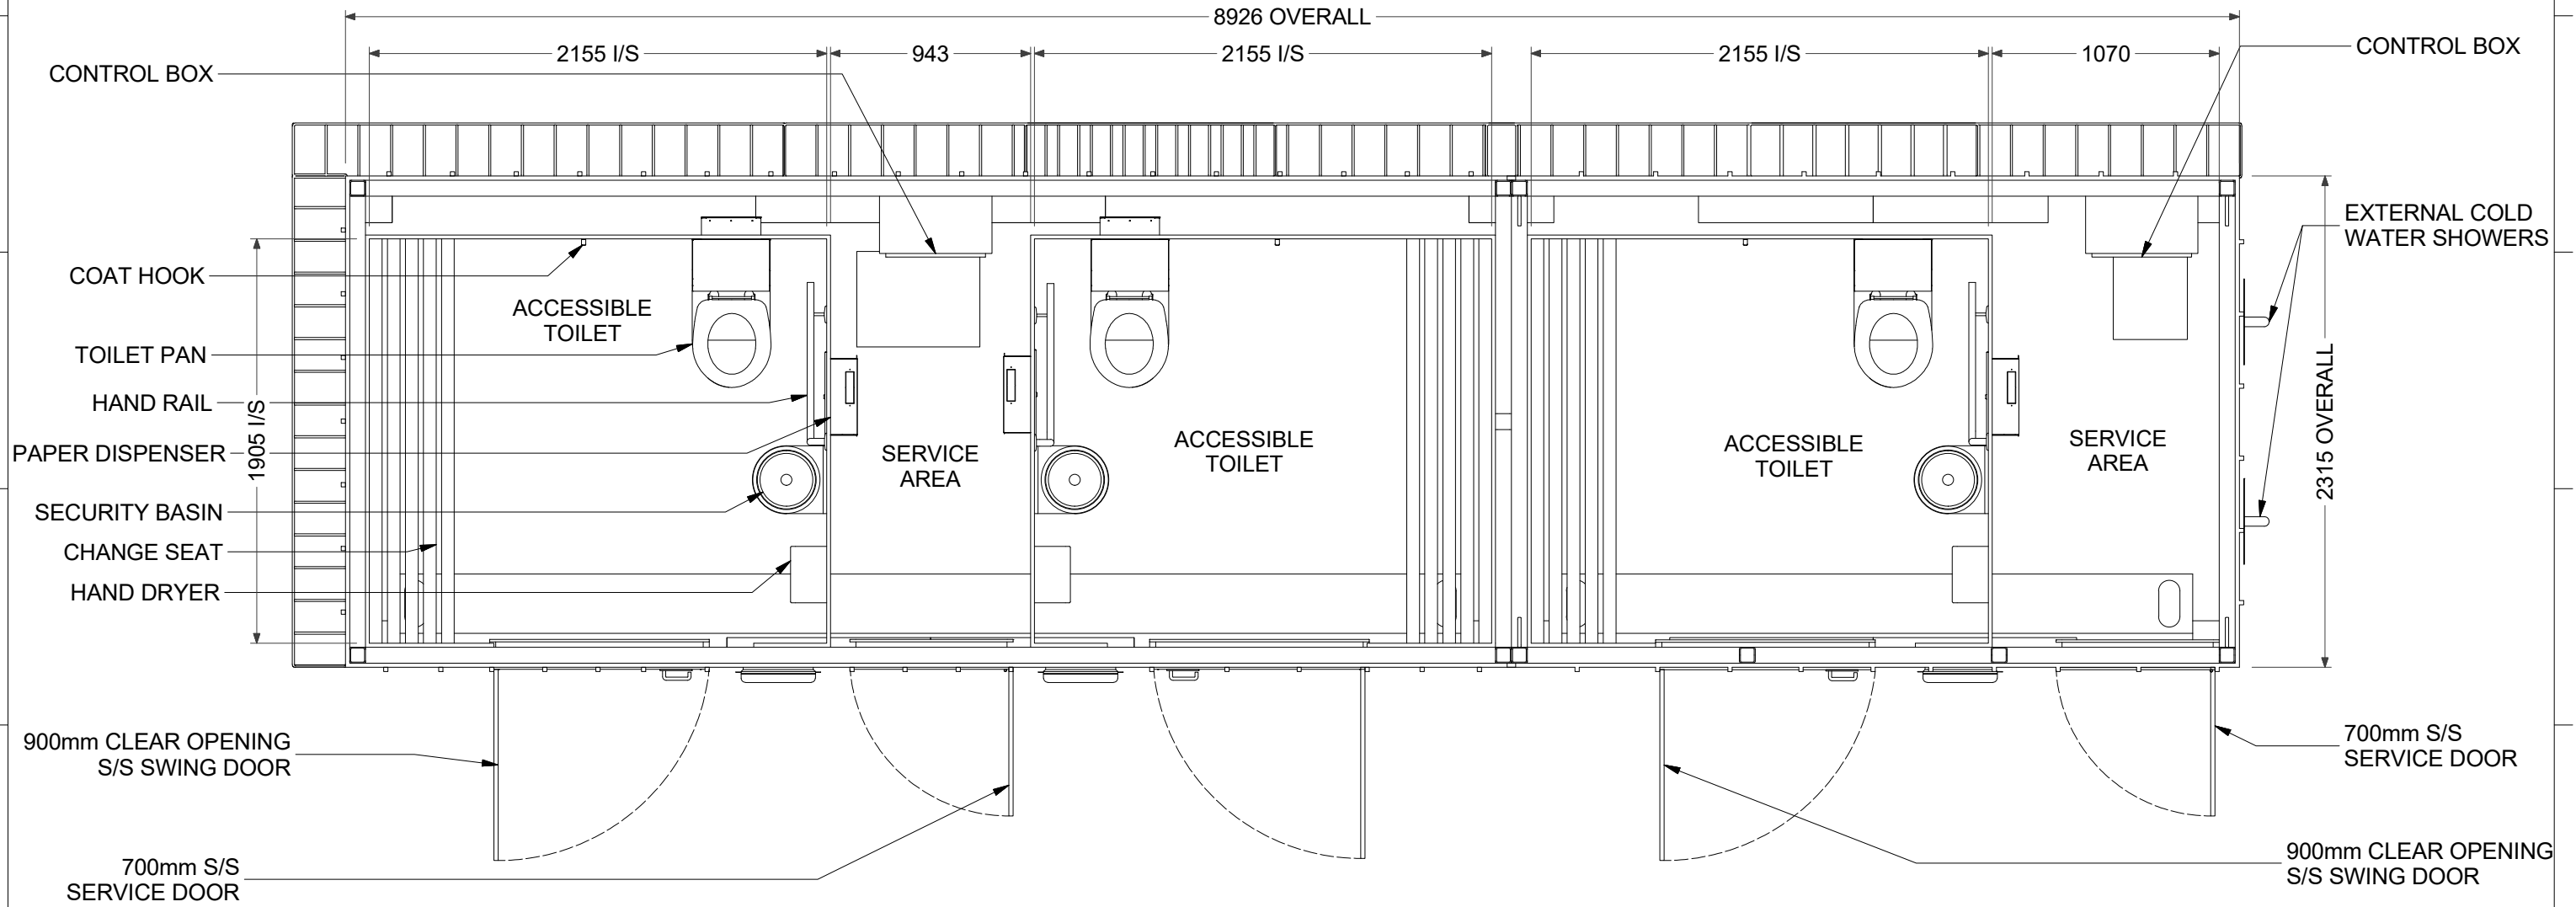

**SALES DRAWING - INDICATIVE ONLY**



**New Zealand**  
 26 Paramount Dve Henderson 0610  
 PO Box 33-256 Takapuna, Auckland  
 T: +64-9-838-8912 F: +64-9-838-8913

**Australia**  
 Level 1, 22-28 Edgeworth David Avenue,  
 Hornsby, NSW 2077  
 T: +64 (0) 488 200 049

**USA**  
 954 Toro St San Luis Obispo CA 93401  
 PO Box 13310 San Luis Obispo CA 93406  
 T: (800) 676-5290 or 1-800-303-3506

Description:  
**JUPITER SILVER 42DD + 41D,  
 LAKE KOTO KOHATU SITE 2,  
 CHRISTCHURCH CITY COUNCIL**

Material: Finish:

Proj:

Tolerance: Size: **A3**

Drawn by: **JJG** Creation Date: **23/04/2019**

Units: Rev: **1-A**

Checked by: Approved by:

Sheet No: **7 / 8** Drawing No: **AS-JUP41D-42DD-NZ**

Rev Date: **23/04/2019**

SCALE SPECIFIED IN VIEW LABEL

SPECIFICATION SUBJECT TO CHANGE WITHOUT NOTICE

SIGN PANEL



1250

FFL

SALES DRAWING - INDICATIVE ONLY

		Proj:		Units:	Rev. <b>1-F</b>	Rev Date: <b>4/10/2011</b>
		Tolerance:	Size: <b>A3</b>	Checked by:	Approved by:	
Description: <b>SIGN FRAME DOOR</b>		Material: <b>2.0mm T316 S/S #4 PVC</b>	Finish:	Drawn by: <b>BAE</b>	Creation Date: <b>1/05/2006</b>	Sheet No: <b>8 / 8</b>
SCALE SPECIFIED IN VIEW LABEL		SPECIFICATION SUBJECT TO CHANGE WITHOUT NOTICE				