
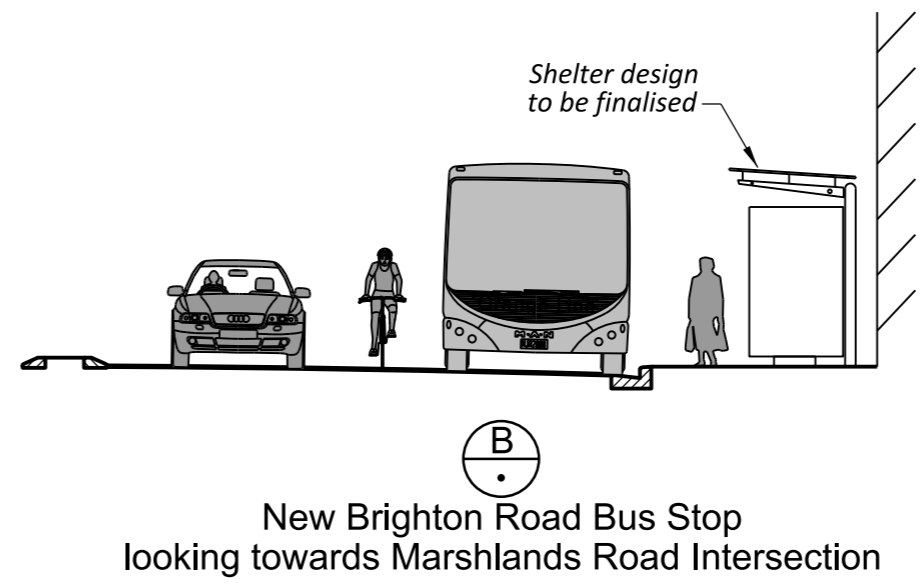
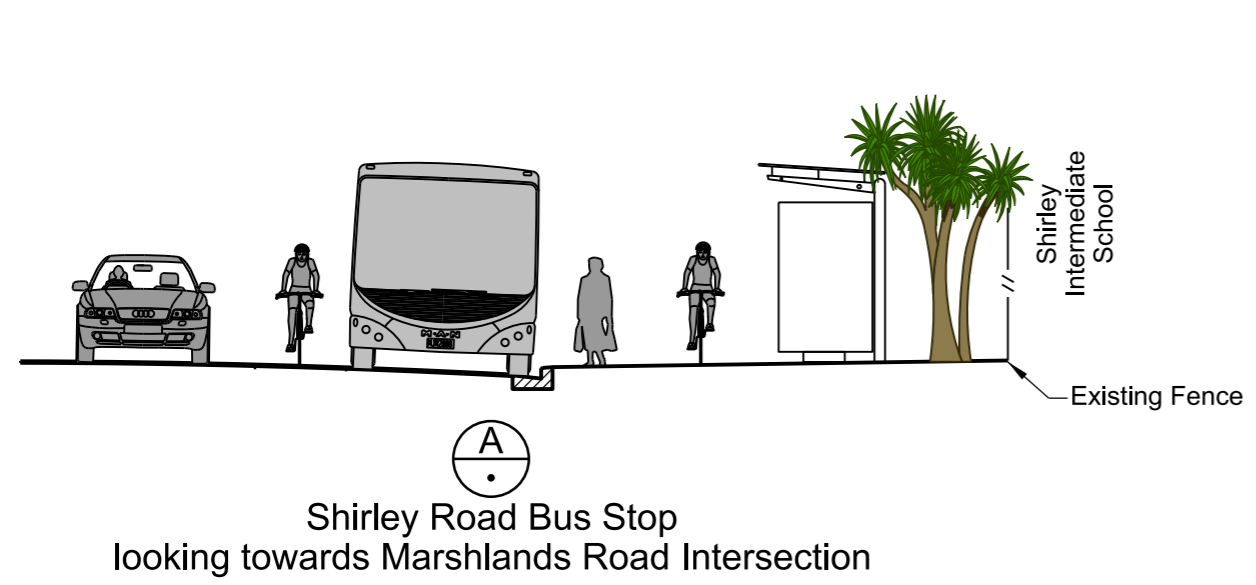
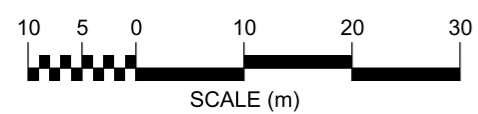


Original size mm
100
50
30
10
0
© Copyright Christchurch City Council / Aerial Photography Creative Commons Attribution 3.0 New Zealand License

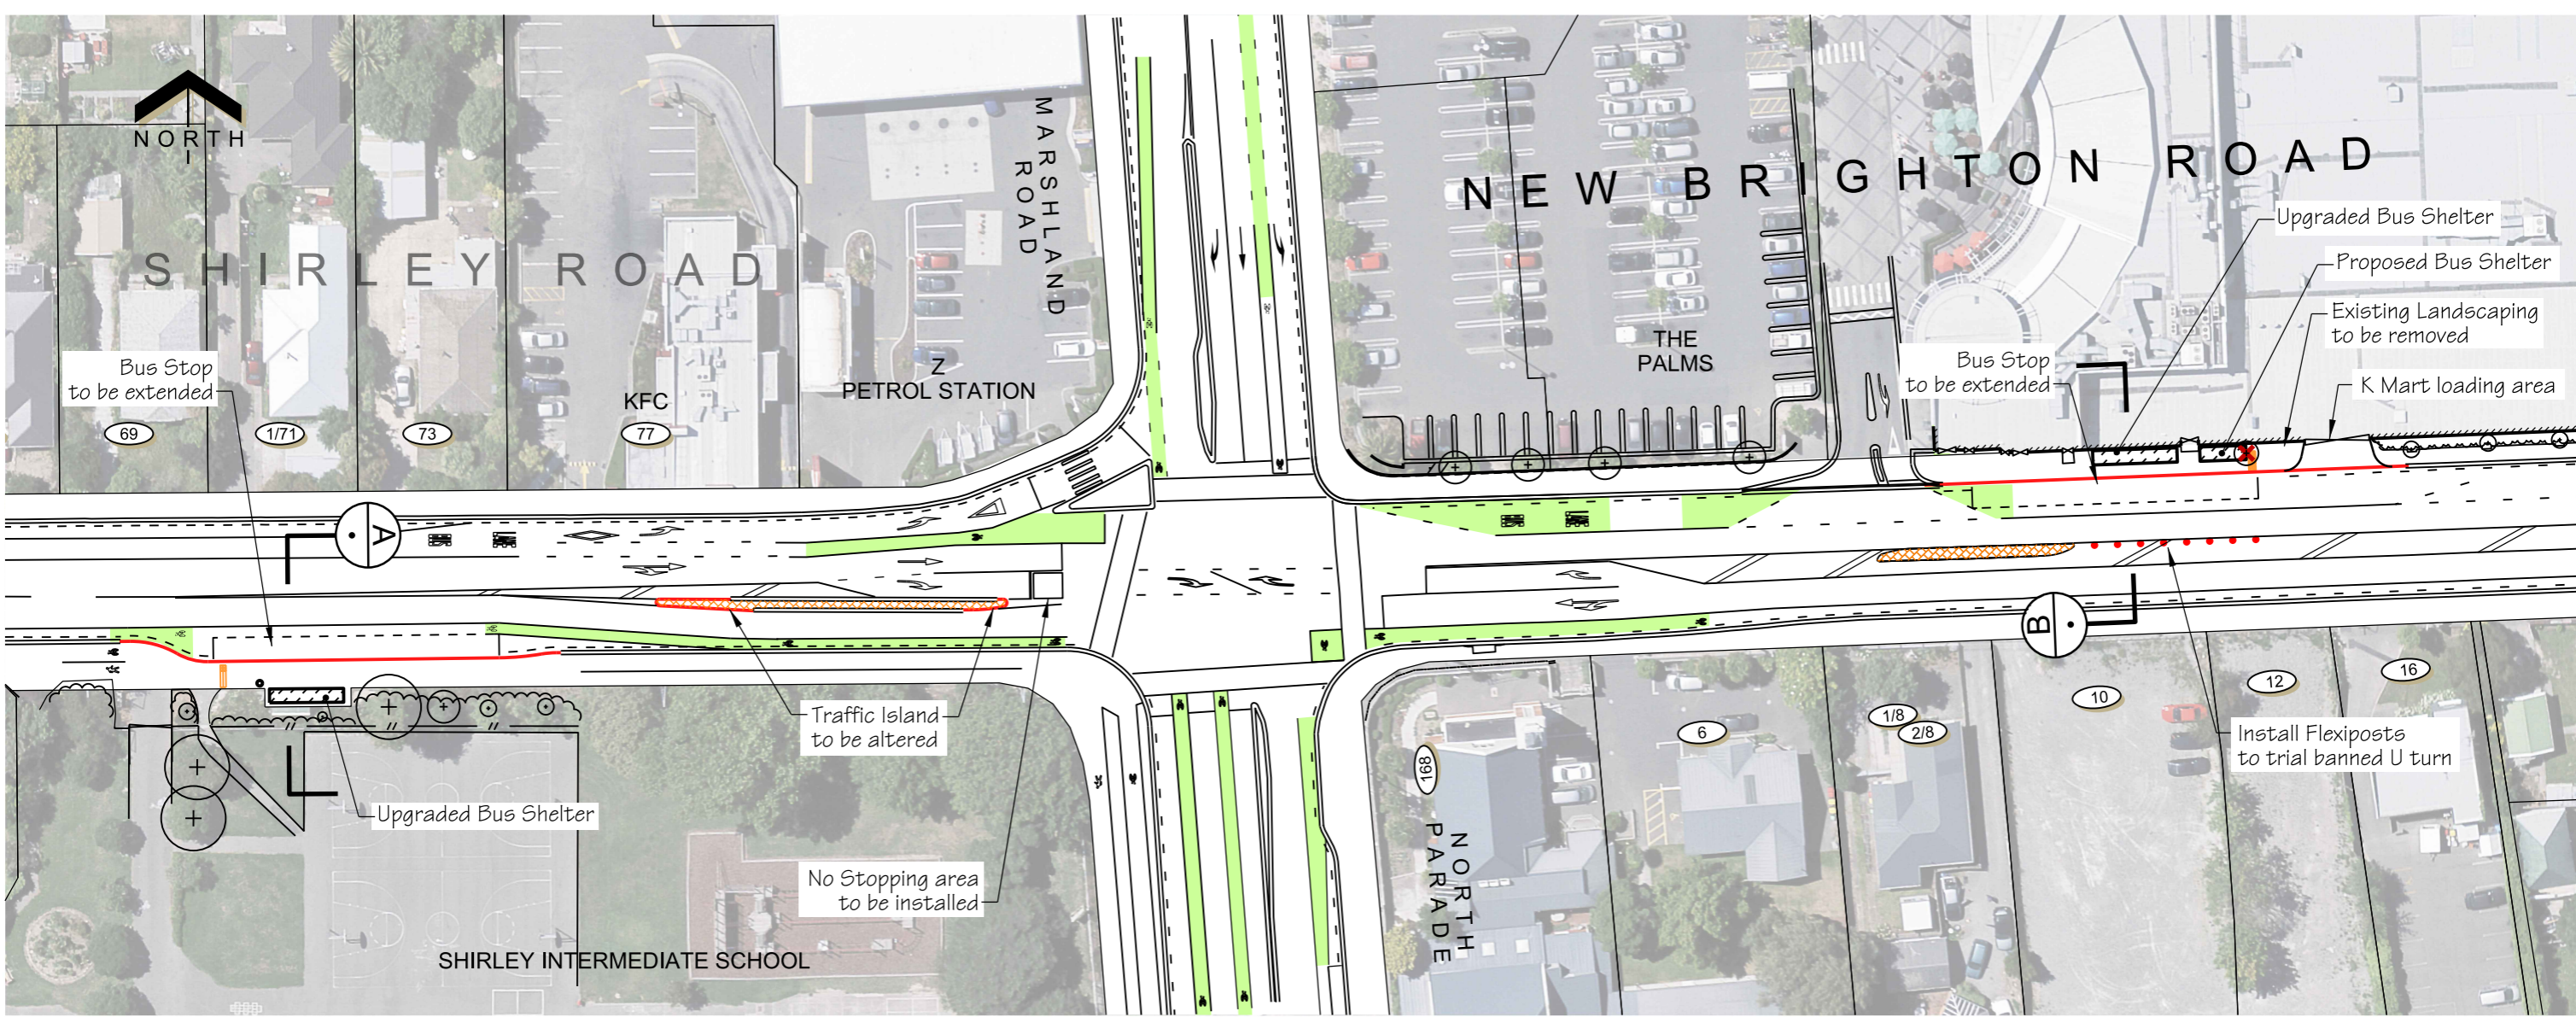

KEY	
	Existing Kerb
	Proposed Kerb
	Cycleway
	Existing Tree
	Existing Vegetation
	Patterned Surface
	Existing Tree to be removed
	Tactile Pavers
	Flexi Post
	Rubbish Bins