


© COPYRIGHT CHRISTCHURCH CITY COUNCIL © AERIAL PHOTOGRAPHY COPYRIGHT TERRALINK INTERNATIONAL LTD

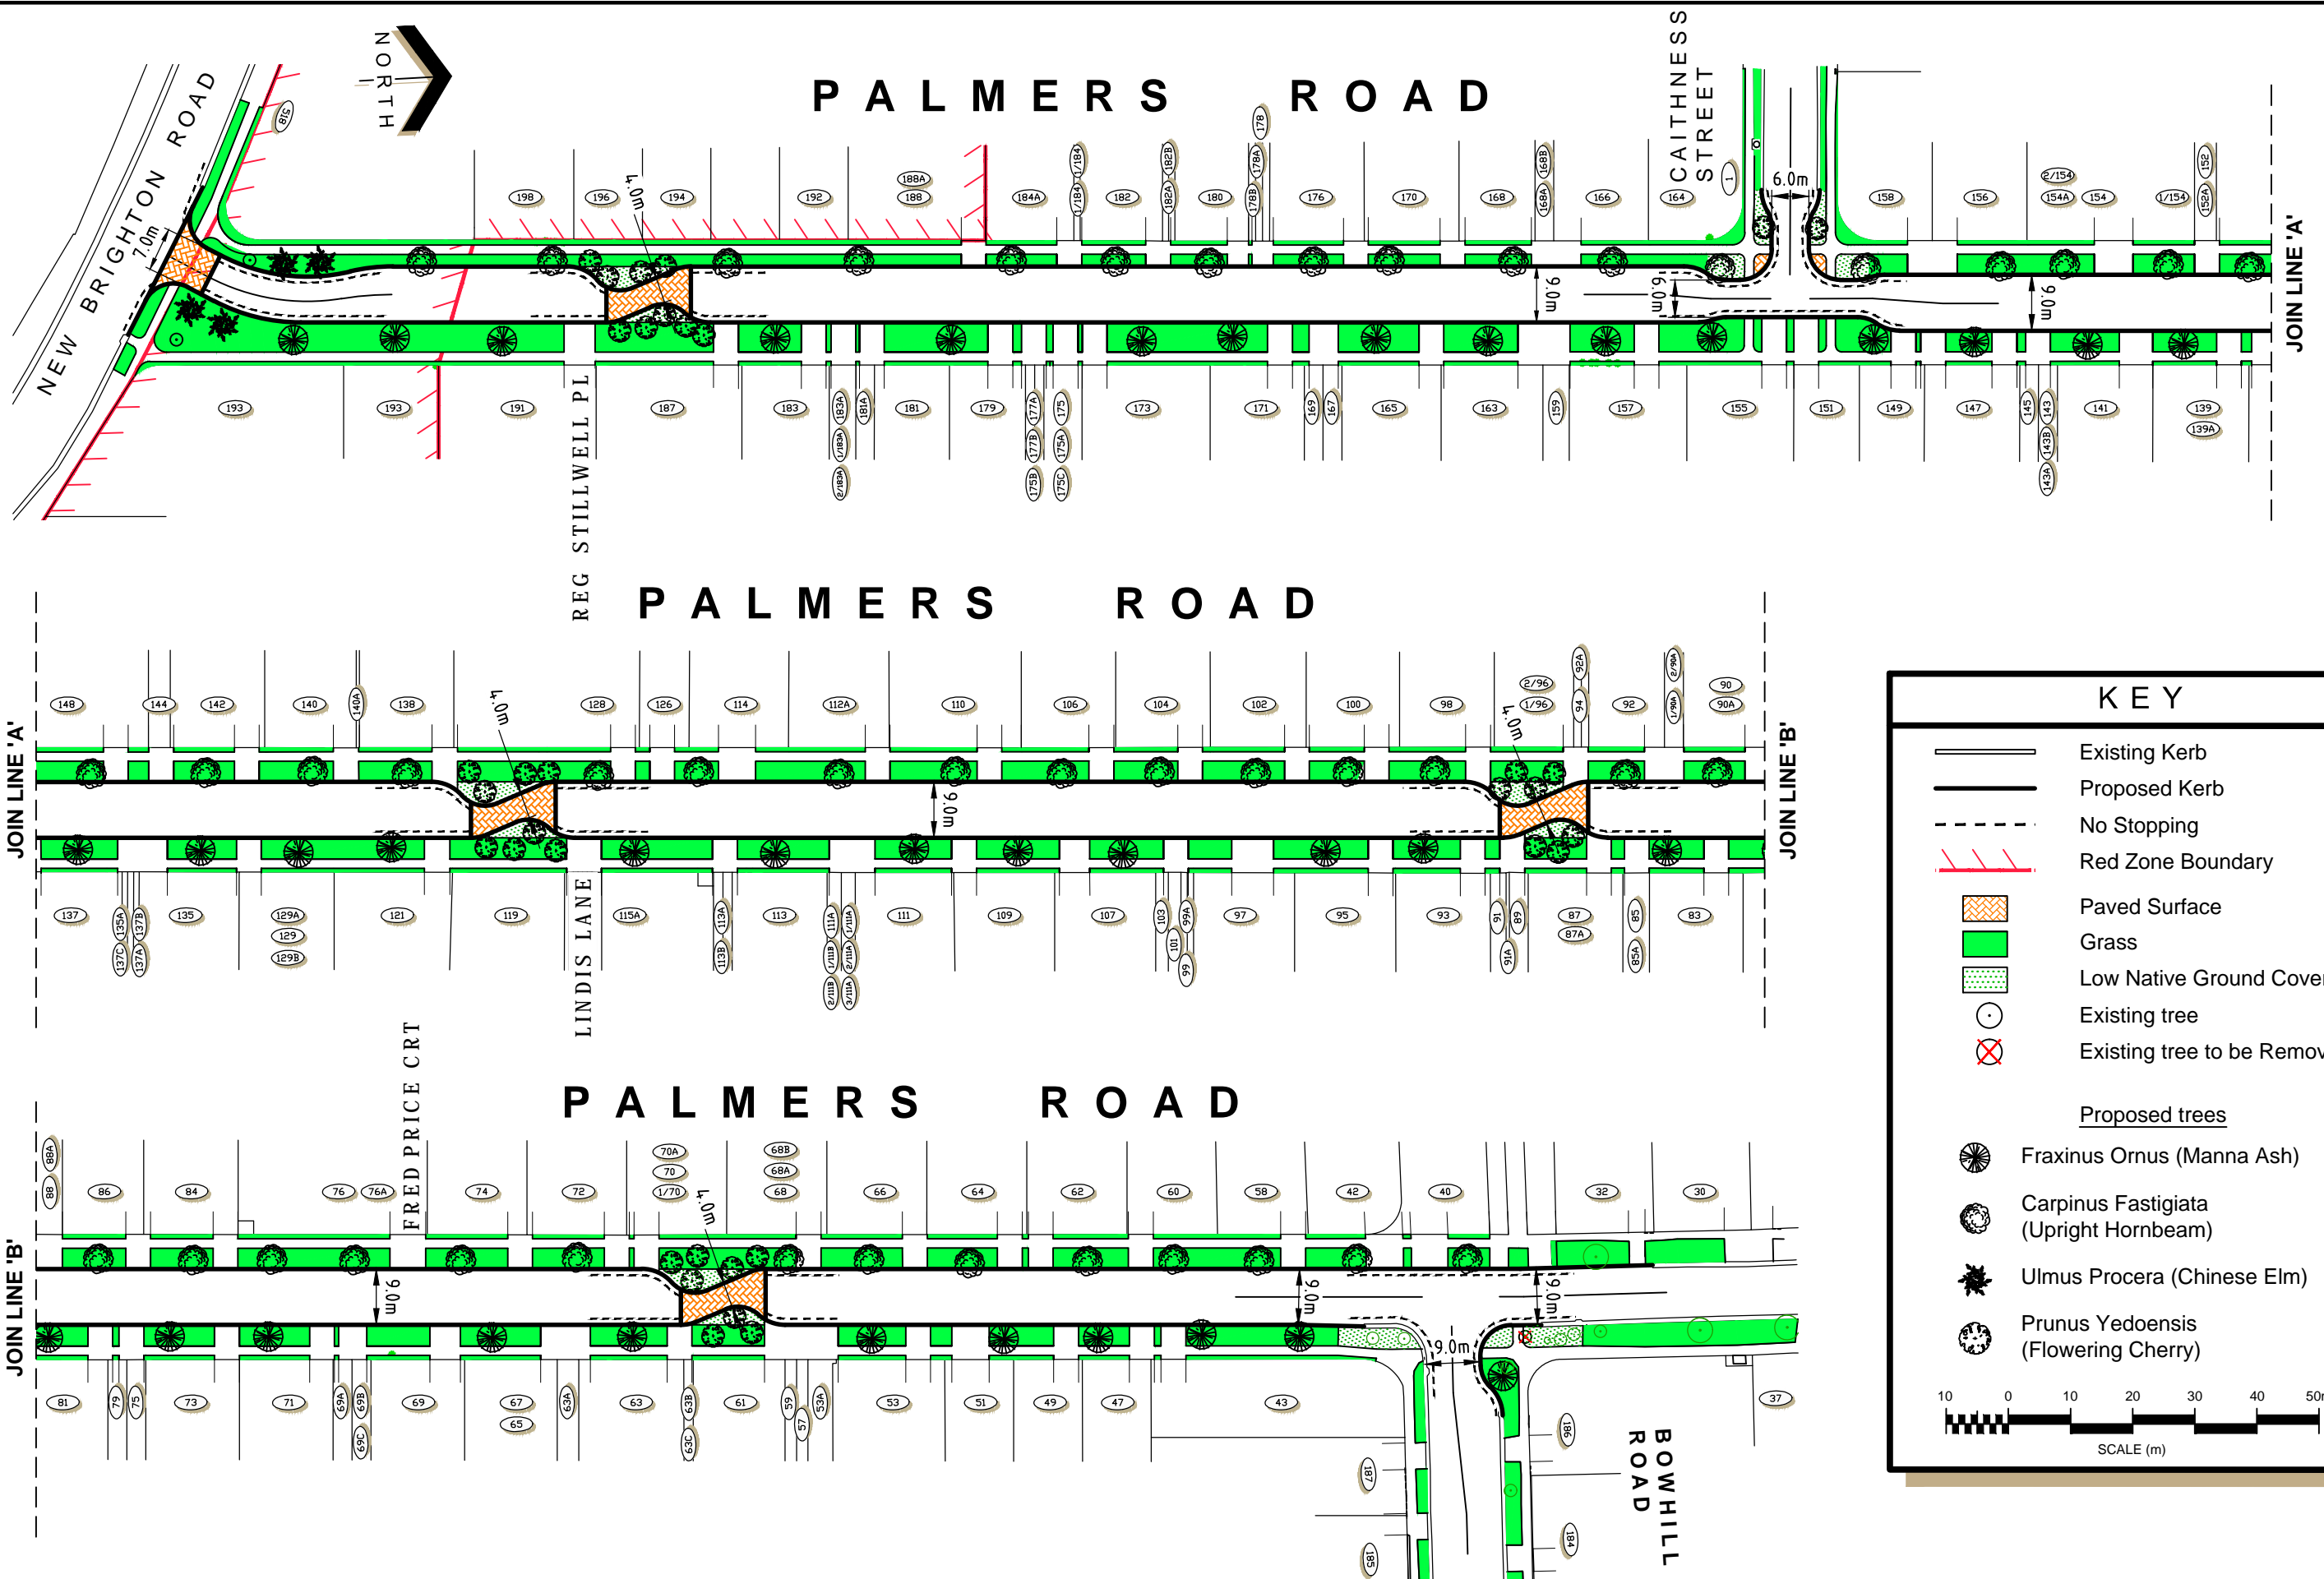

KEY

- Existing Kerb
- Proposed Kerb
- No Stopping
- Red Zone Boundary
- Paved Surface
- Grass
- Low Native Ground Cover
- Existing tree
- Existing tree to be Removed

Proposed trees

- Fraxinus Ornus (Manna Ash)
- Carpinus Fastigiata (Upright Hornbeam)
- Ulmus Procera (Chinese Elm)
- Prunus Yedoensis (Flowering Cherry)

10 0 10 20 30 40 50m
SCALE (m)