



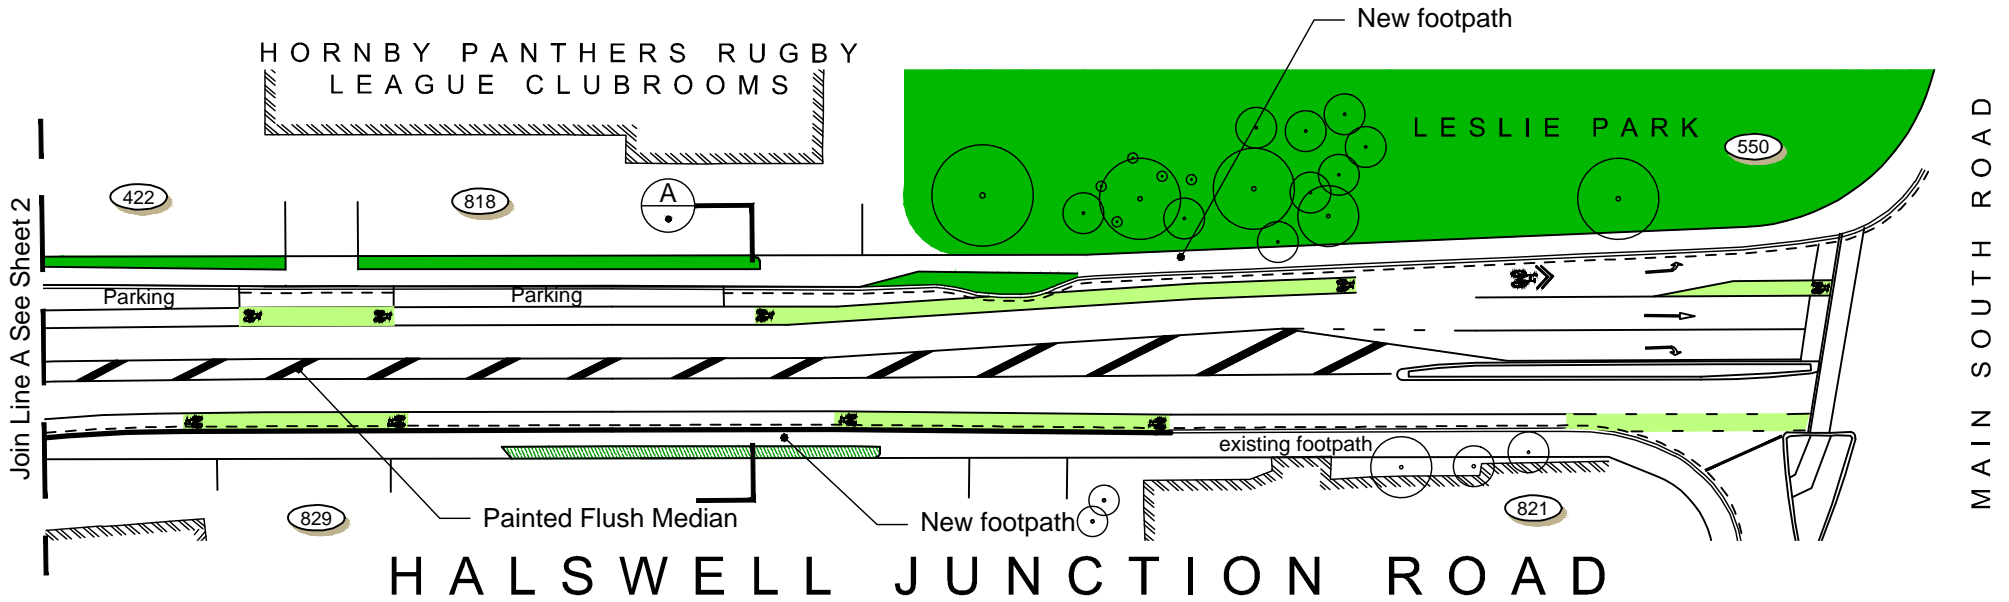


HORNBY PANTHERS RUGBY LEAGUE CLUBROOMS



KEY

- Existing Kerb
- Proposed Kerb
- Cycle Lane
- Existing Tree
- Grass
- Landscaping
- Tactile Pavers
- Shared Path
- No Stopping

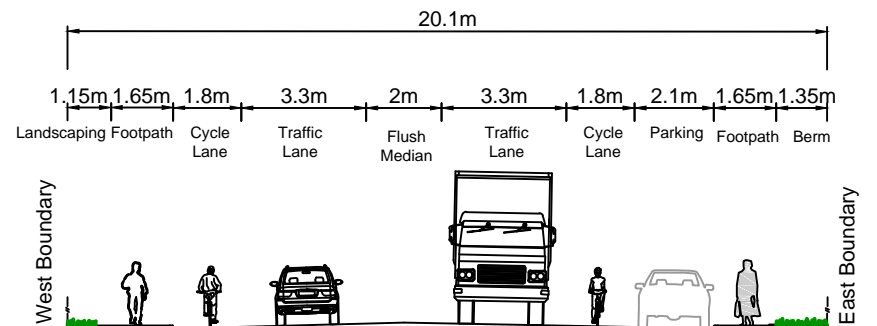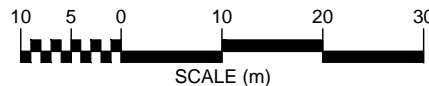

Cross Section (Not to Scale)