



OPTION 1 - Minor Enhancements

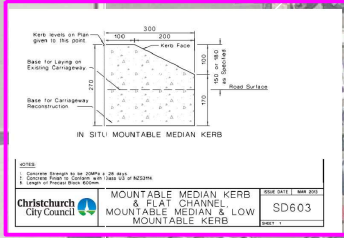


New Kerb Alterations

New Kerb Alterations

New Kerb Alterations

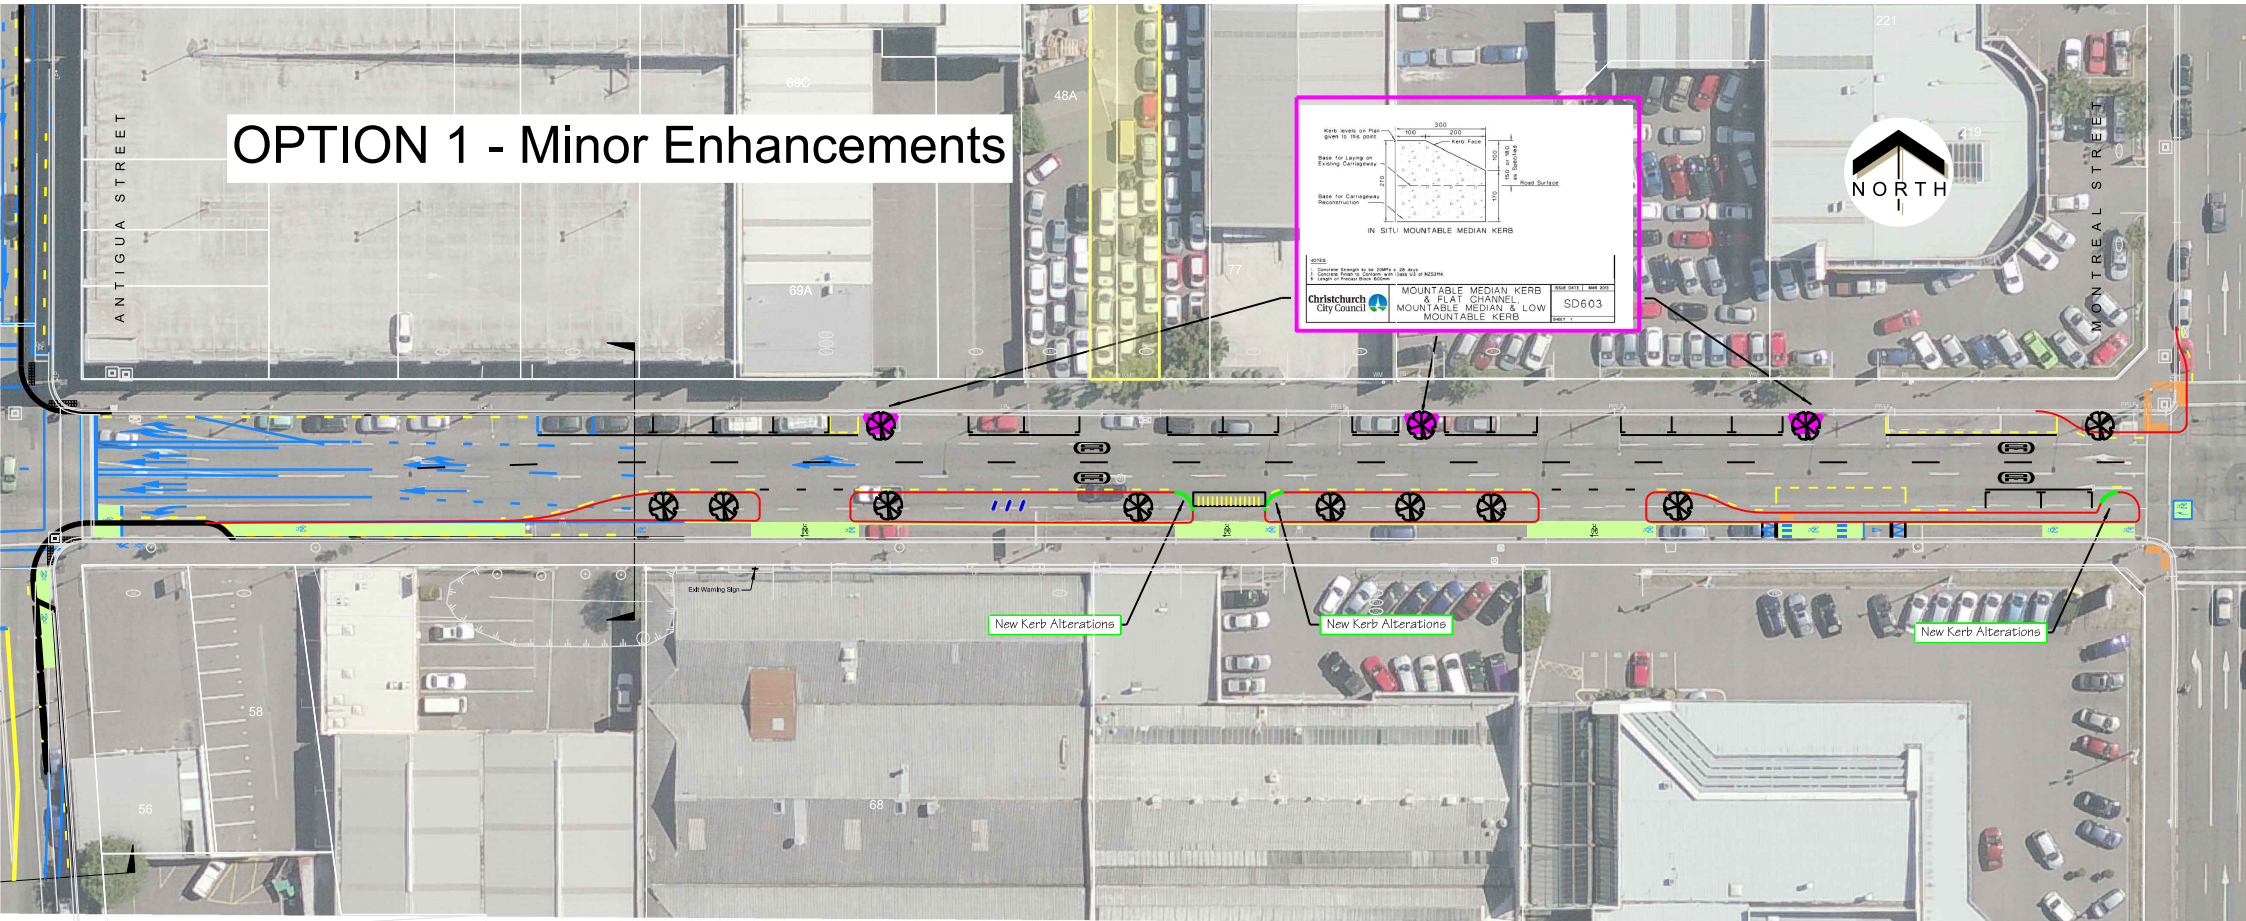


OPTION 1 - Minor Enhancements

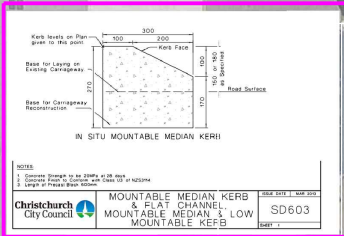


New Kerb Alterations

New Kerb Alterations

New Kerb Alterations

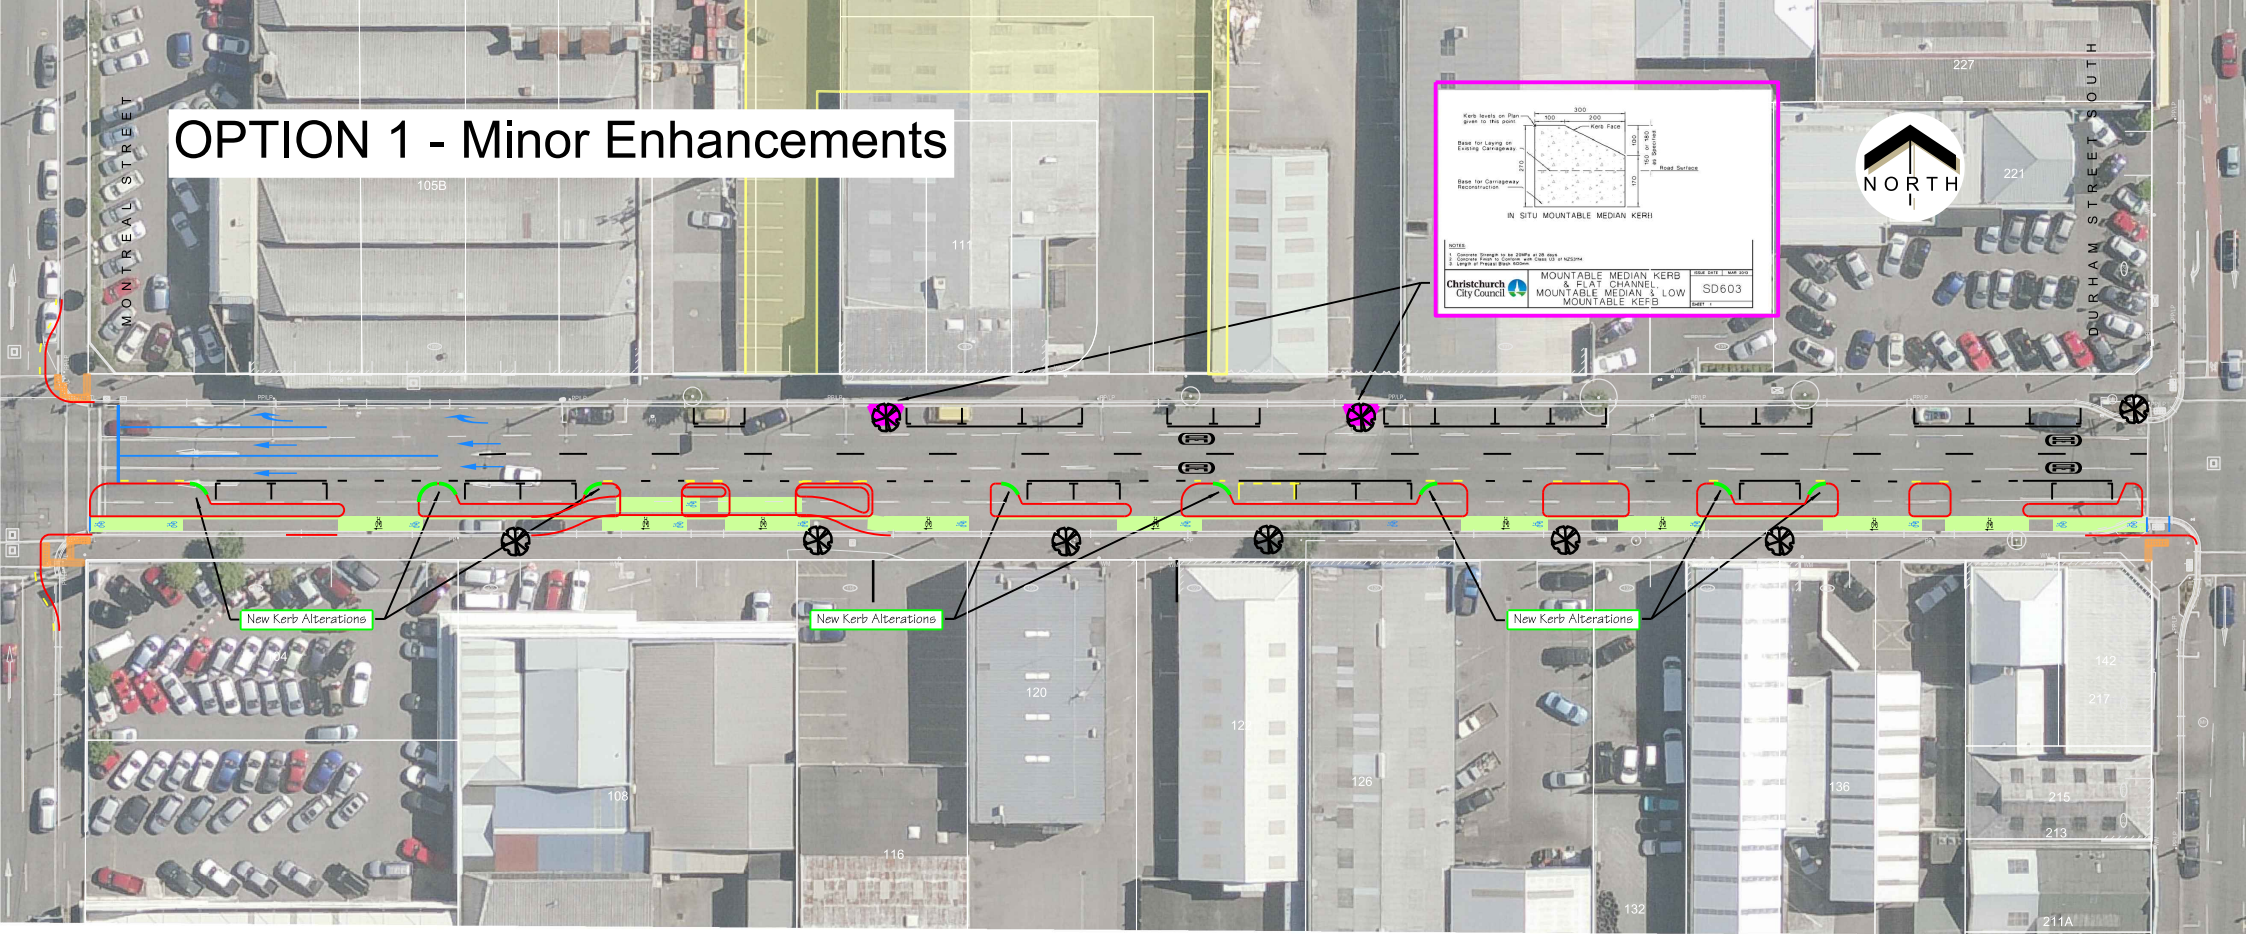


OPTION 1 - Minor Enhancements

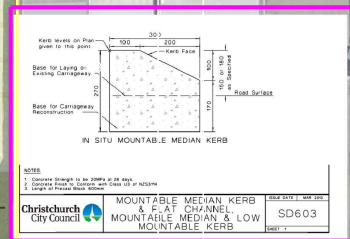


New Kerb Alterations

New Kerb Alterations

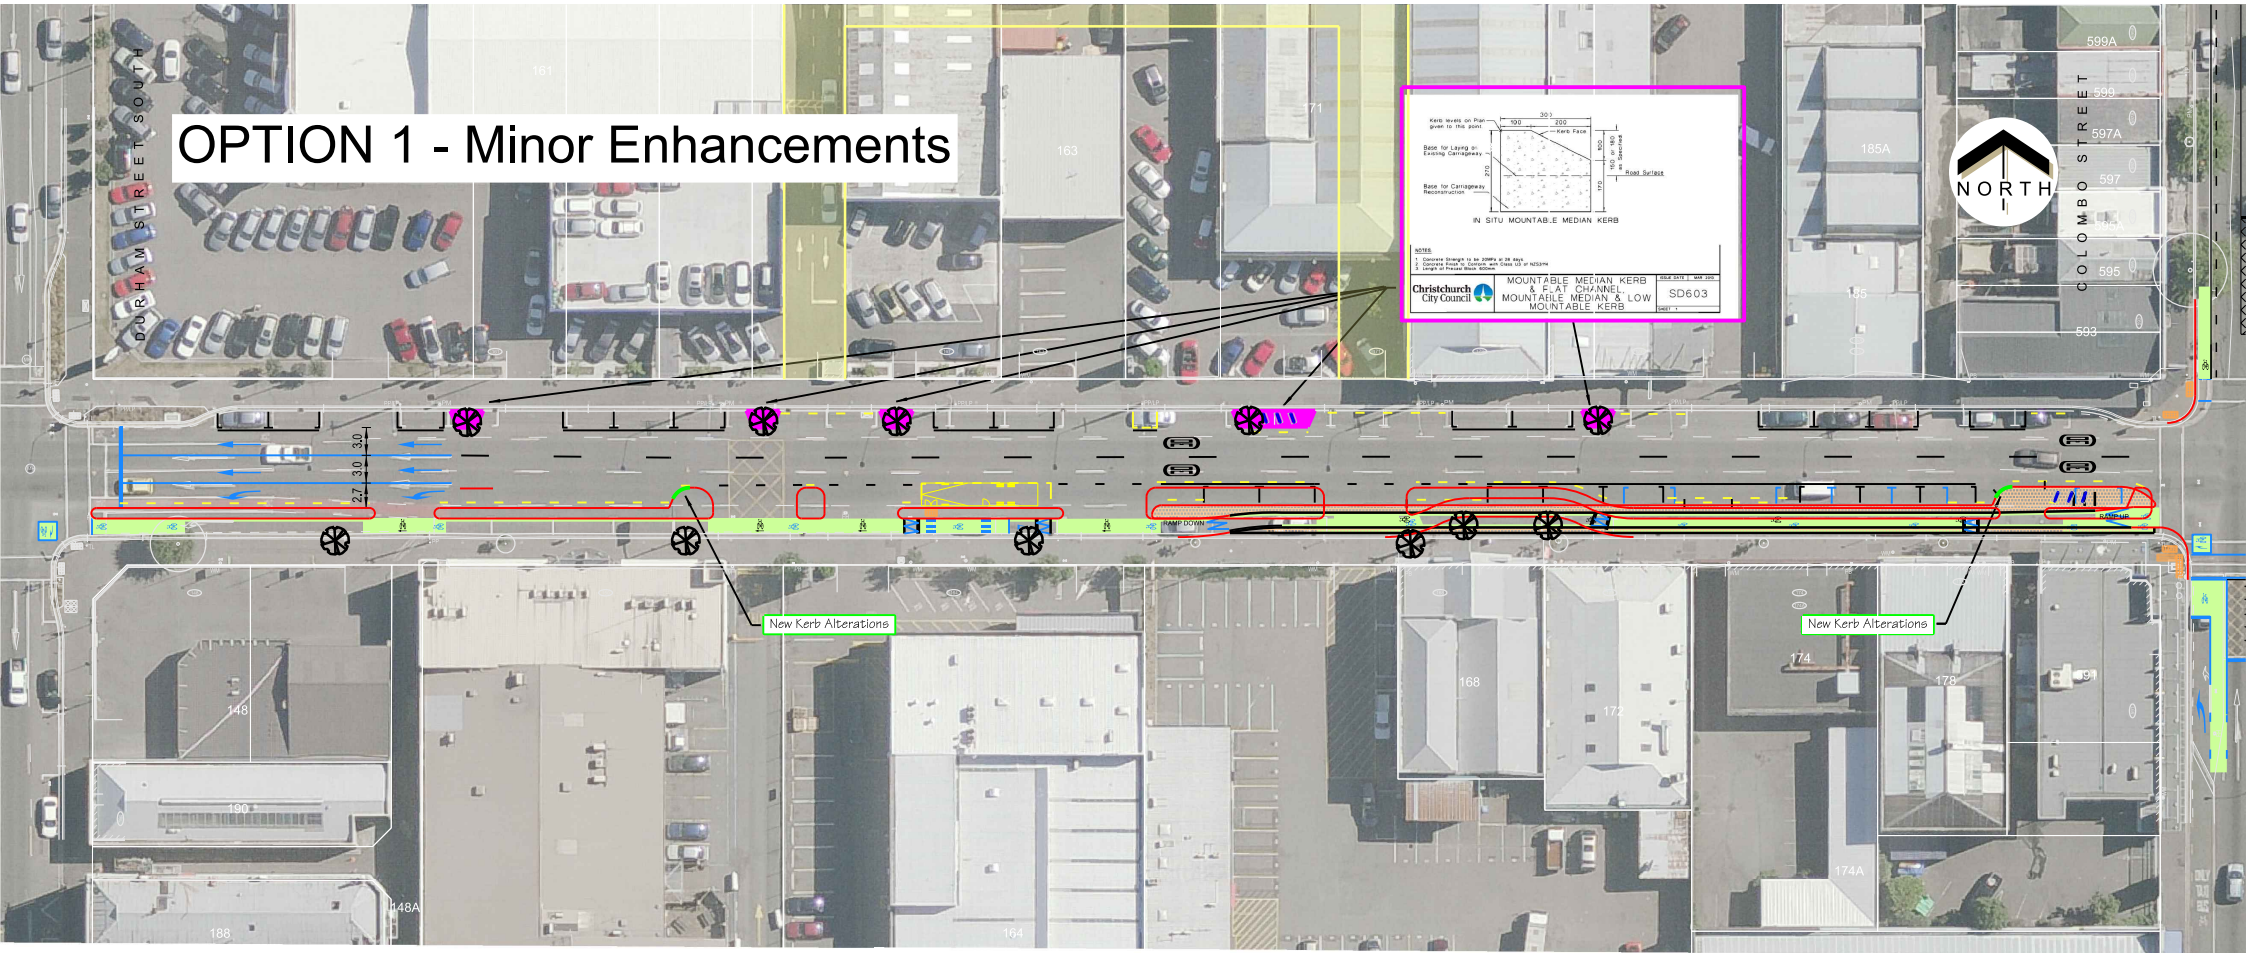

OPTION 1 - Minor Enhancements

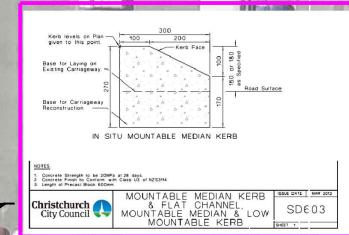

New Kerb Alterations


New Loading Zone

New Kerb Alterations


New Kerb Alterations

New Kerb Alterations

GVLZ

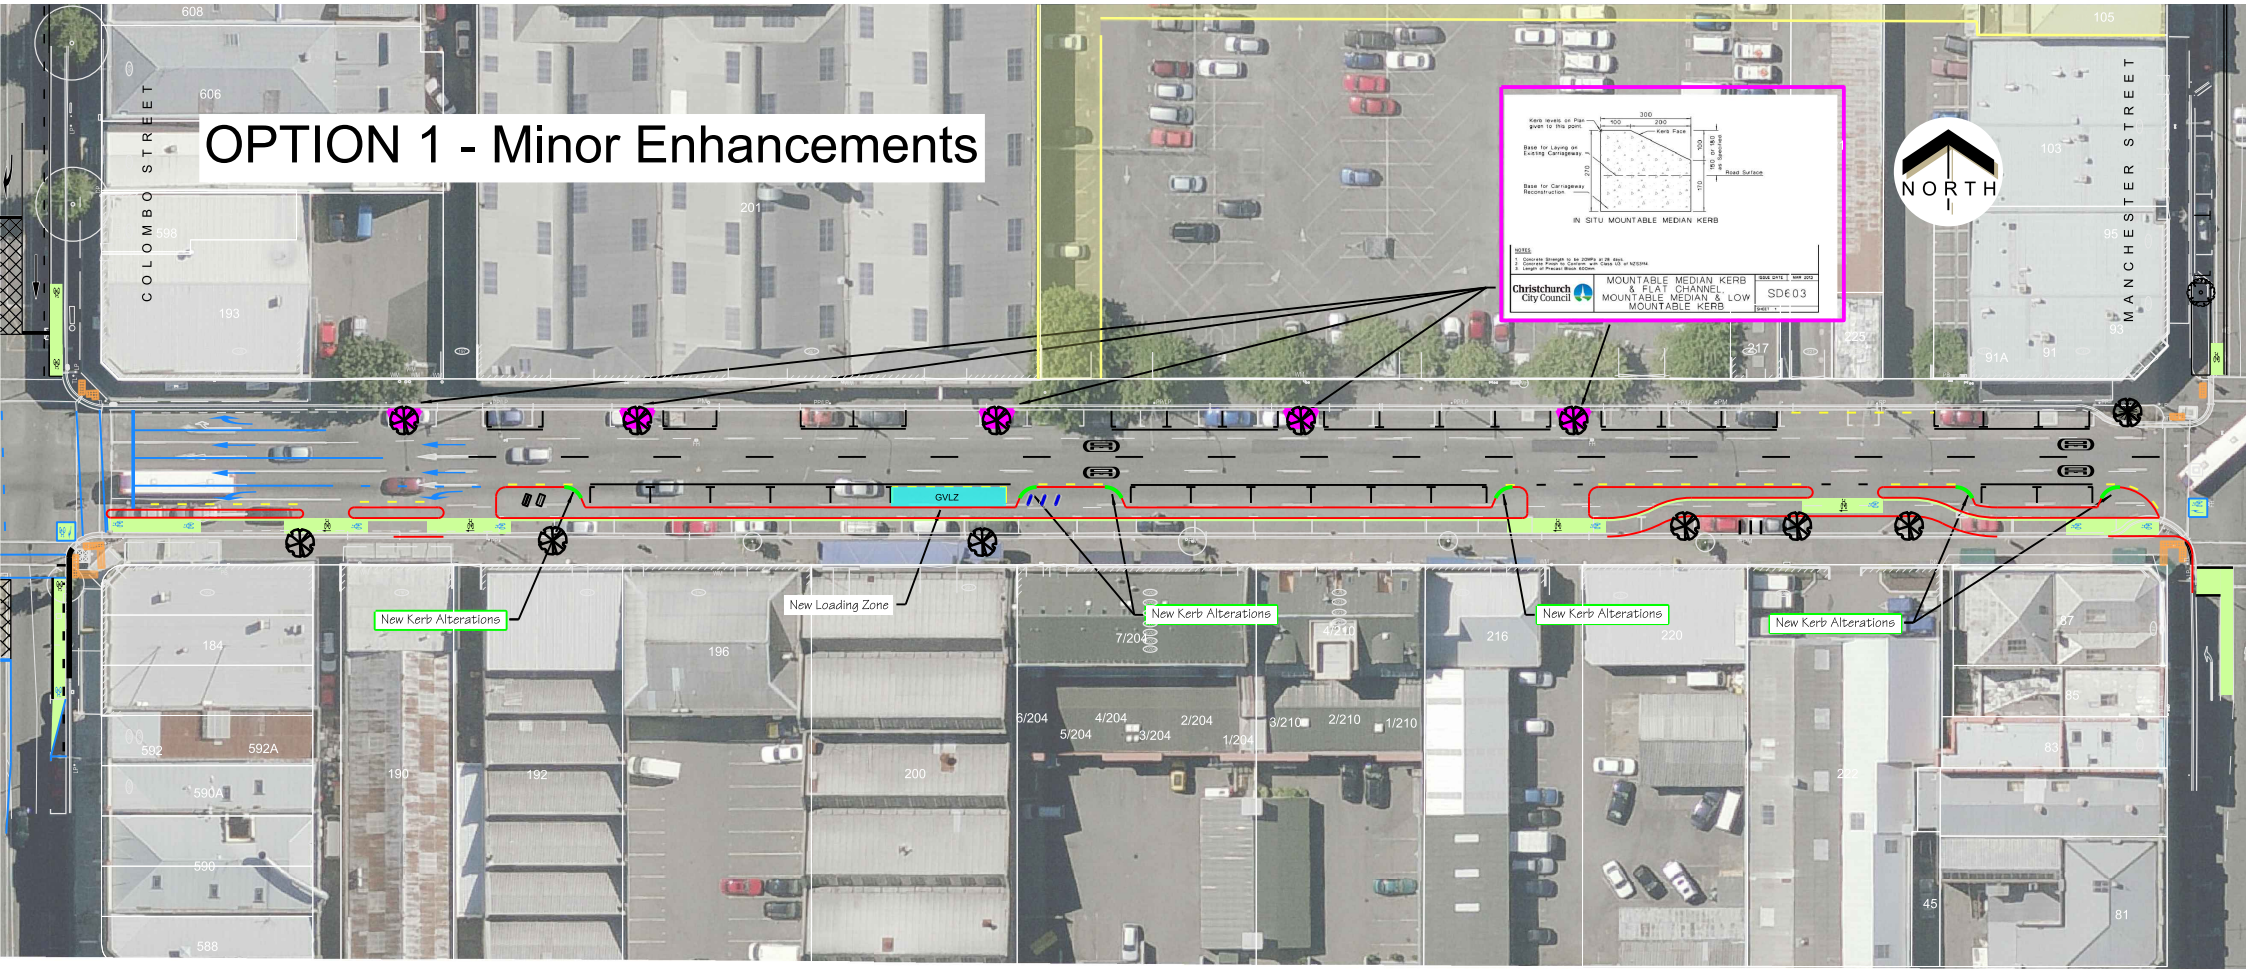

OPTION 1 - Minor Enhancements

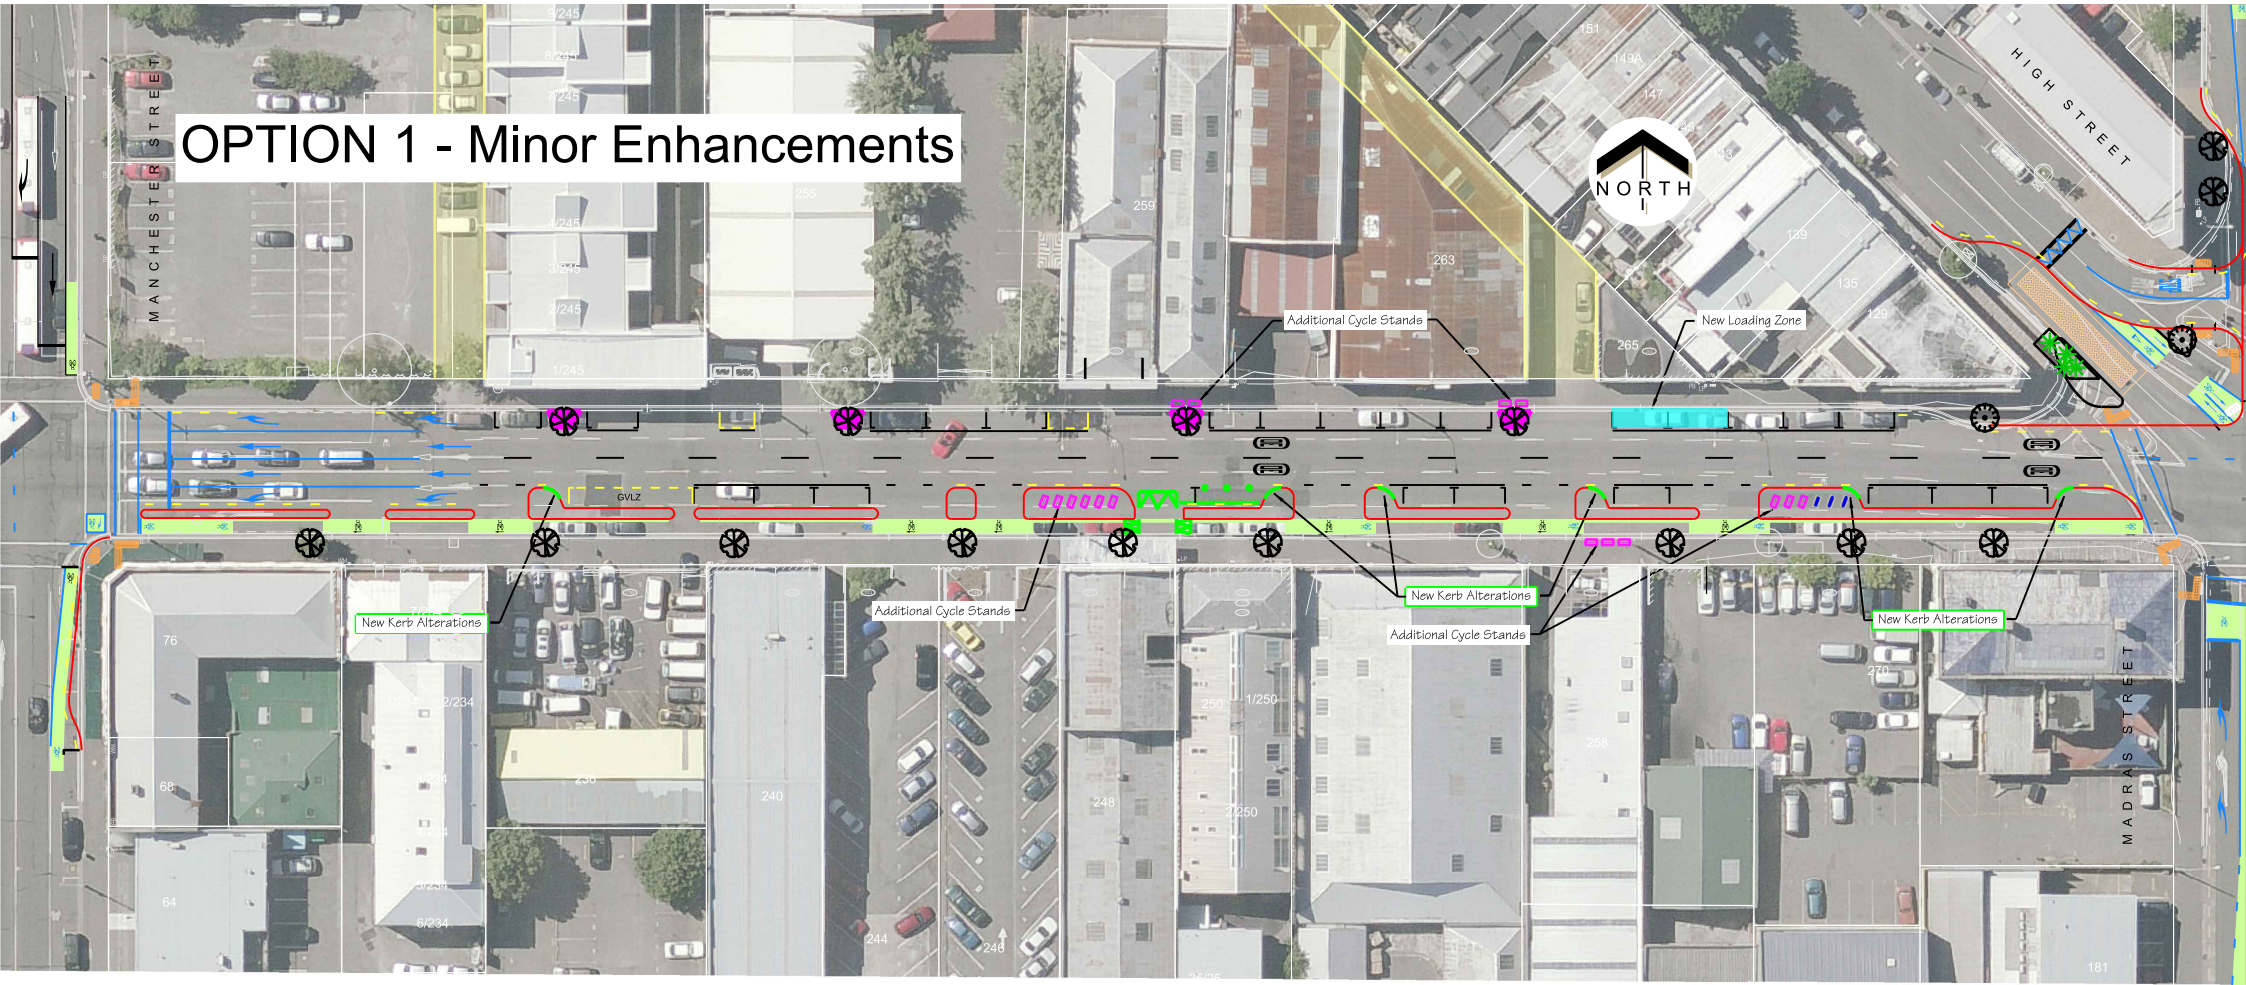

Additional Cycle Stands

New Loading Zone

New Kerb Alterations

Additional Cycle Stands

New Kerb Alterations

Additional Cycle Stands

New Kerb Alterations

GVLZ

MANCHESTER STREET

HIGH STREET

MADRAS STREET

181