



MAIN NORTH ROAD

Northlands Shopping Centre

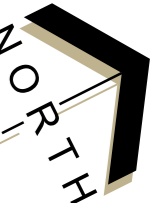

Original size mm
100
50
30
10
0
© Copyright Christchurch City Council / Aerial Photography Creative Commons Attribution 3.0 New Zealand License

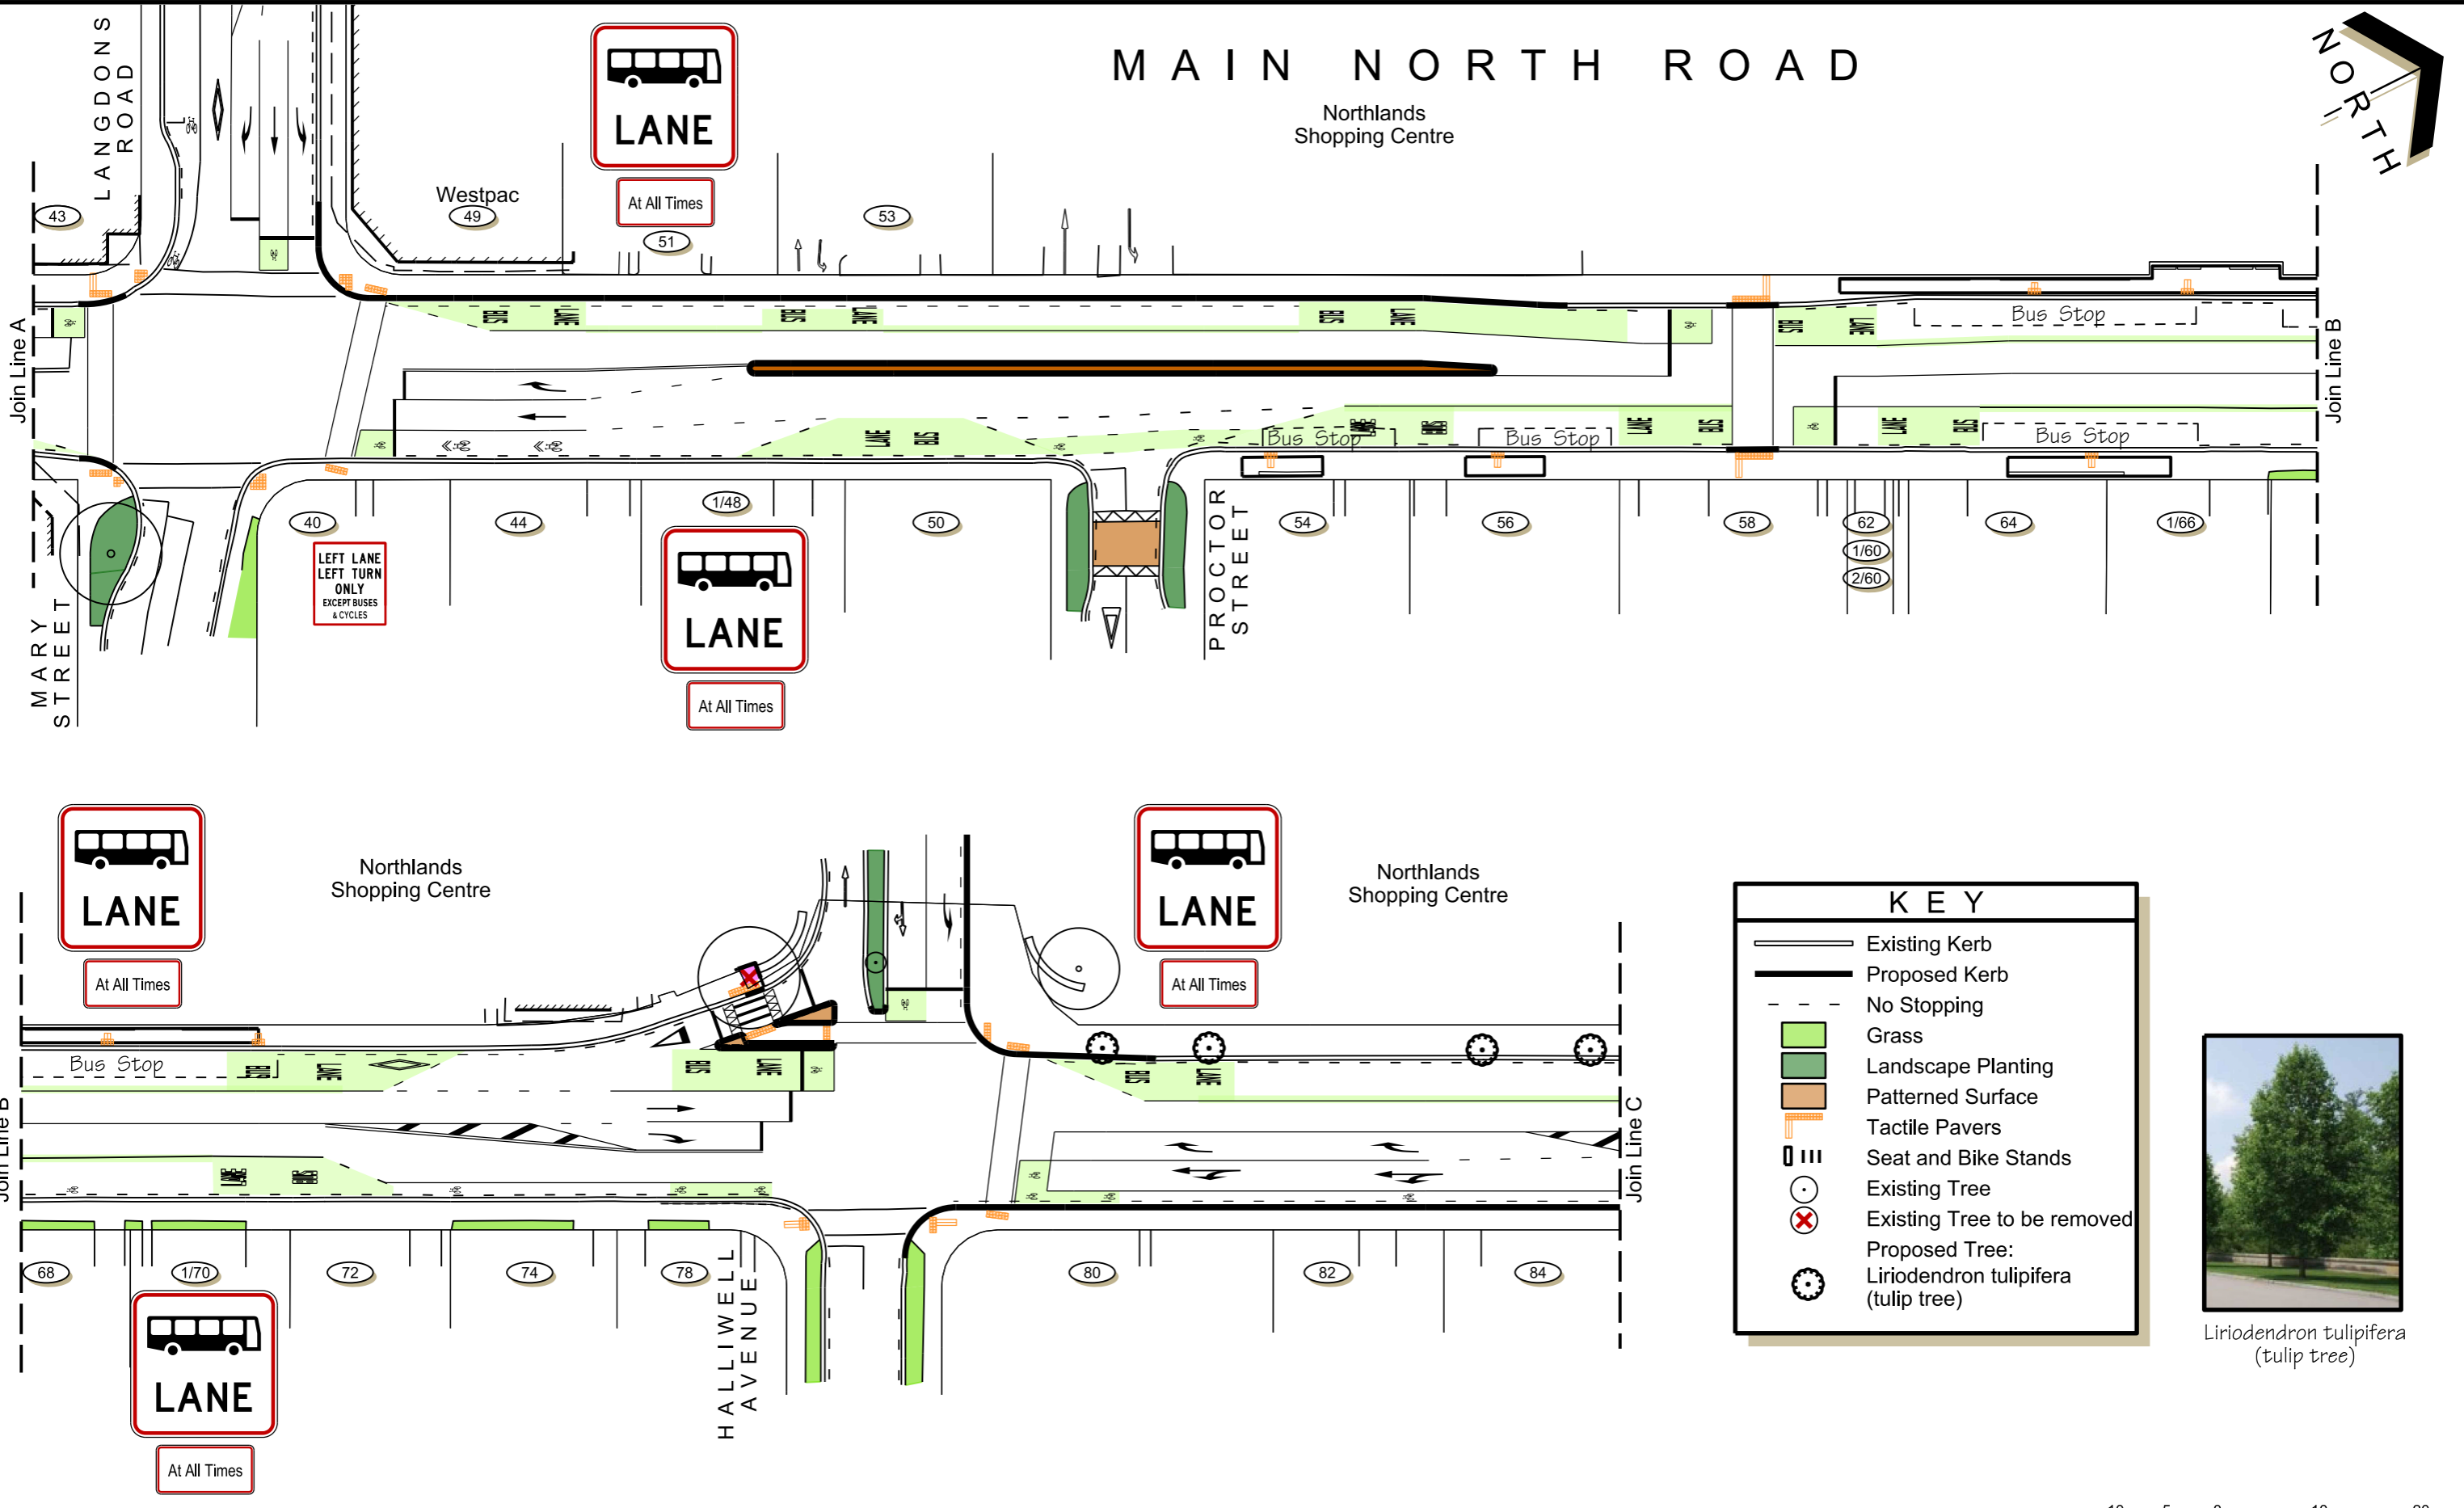

KEY

- Existing Kerb
- Proposed Kerb
- No Stopping
- Grass
- Landscape Planting
- Patterned Surface
- Tactile Pavers
- Seat and Bike Stands
- Existing Tree
- Existing Tree to be removed
- Proposed Tree:
Liriodendron tulipifera (tulip tree)



Liriodendron tulipifera (tulip tree)

