


Original size mm
100
50
30
10
0
© Copyright Christchurch City Council / Aerial Photography Creative Commons Attribution 3.0 New Zealand License

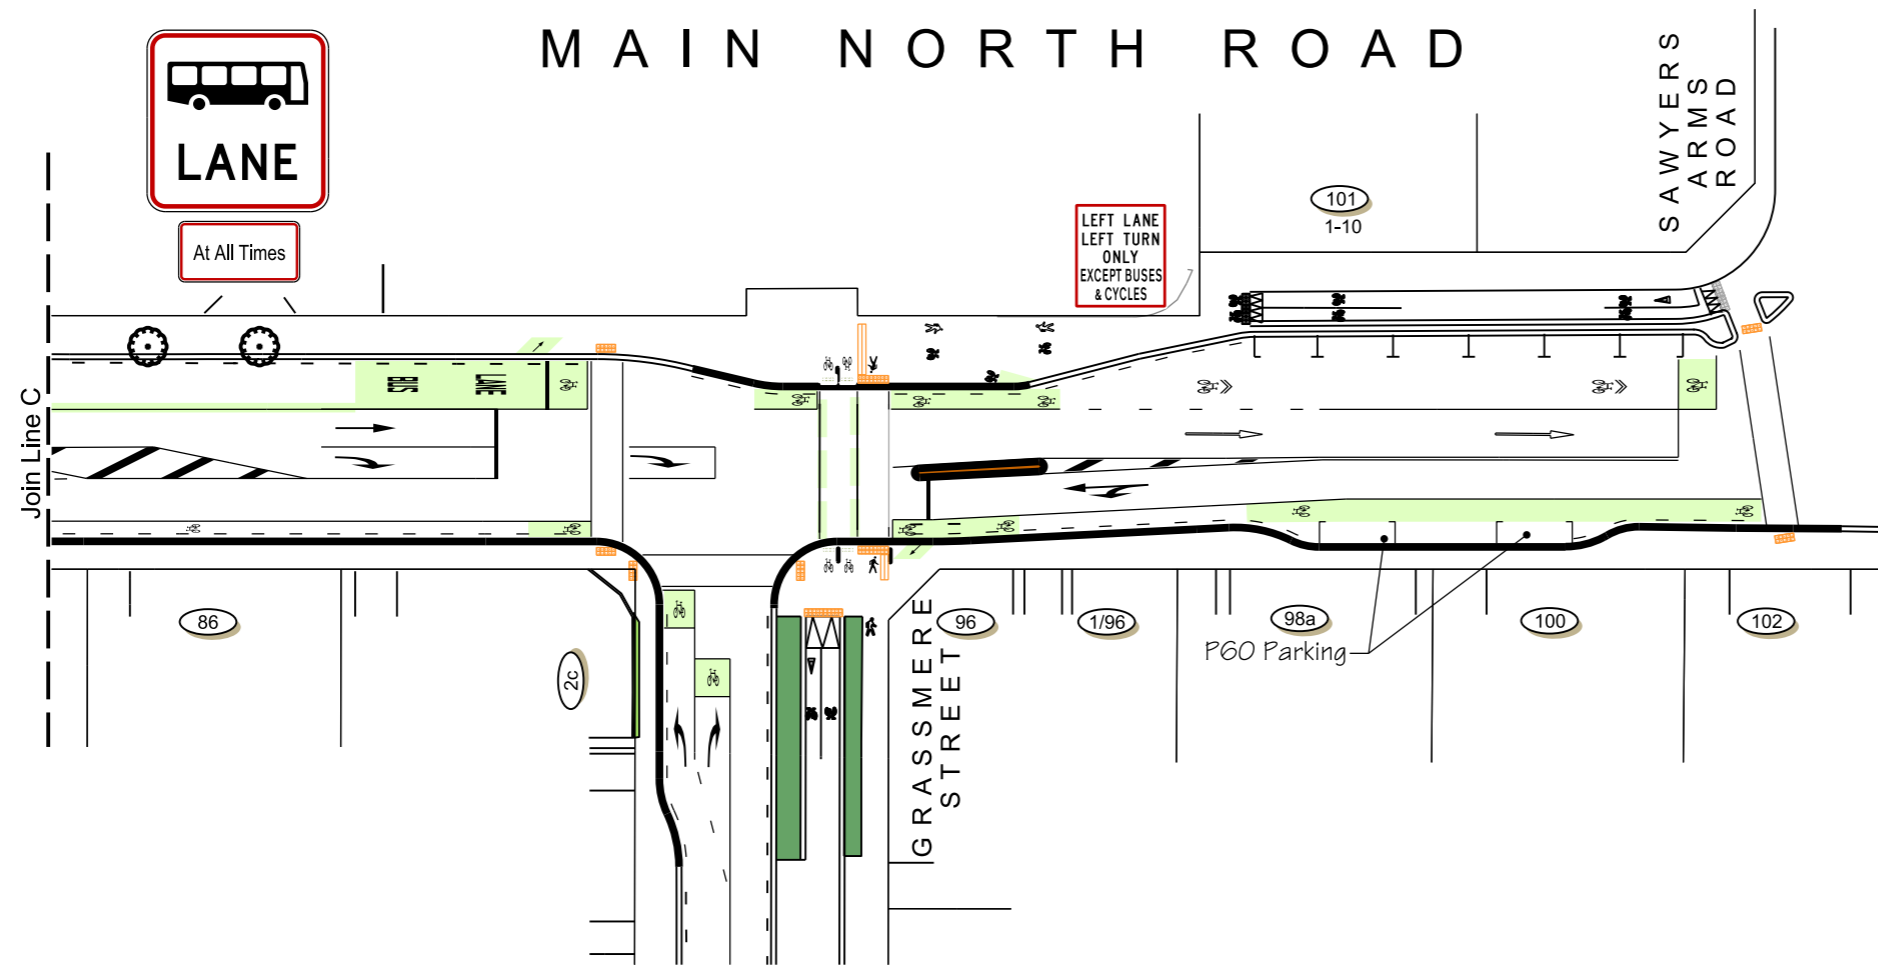

Liriodendron tulipifera (tulip tree)

| KEY | |
|-----|--|
| | Existing Kerb |
| | Proposed Kerb |
| | No Stopping |
| | Grass |
| | Landscape Planting |
| | Patterned Surface |
| | Tactile Pavers |
| | Seat and Bike Stands |
| | Existing Tree |
| | Existing Tree to be removed |
| | Proposed Tree: Liriodendron tulipifera (tulip tree) |

