





HEATHCOTE STAGE 1 PRELIMINARY PLAN A (1:1000)

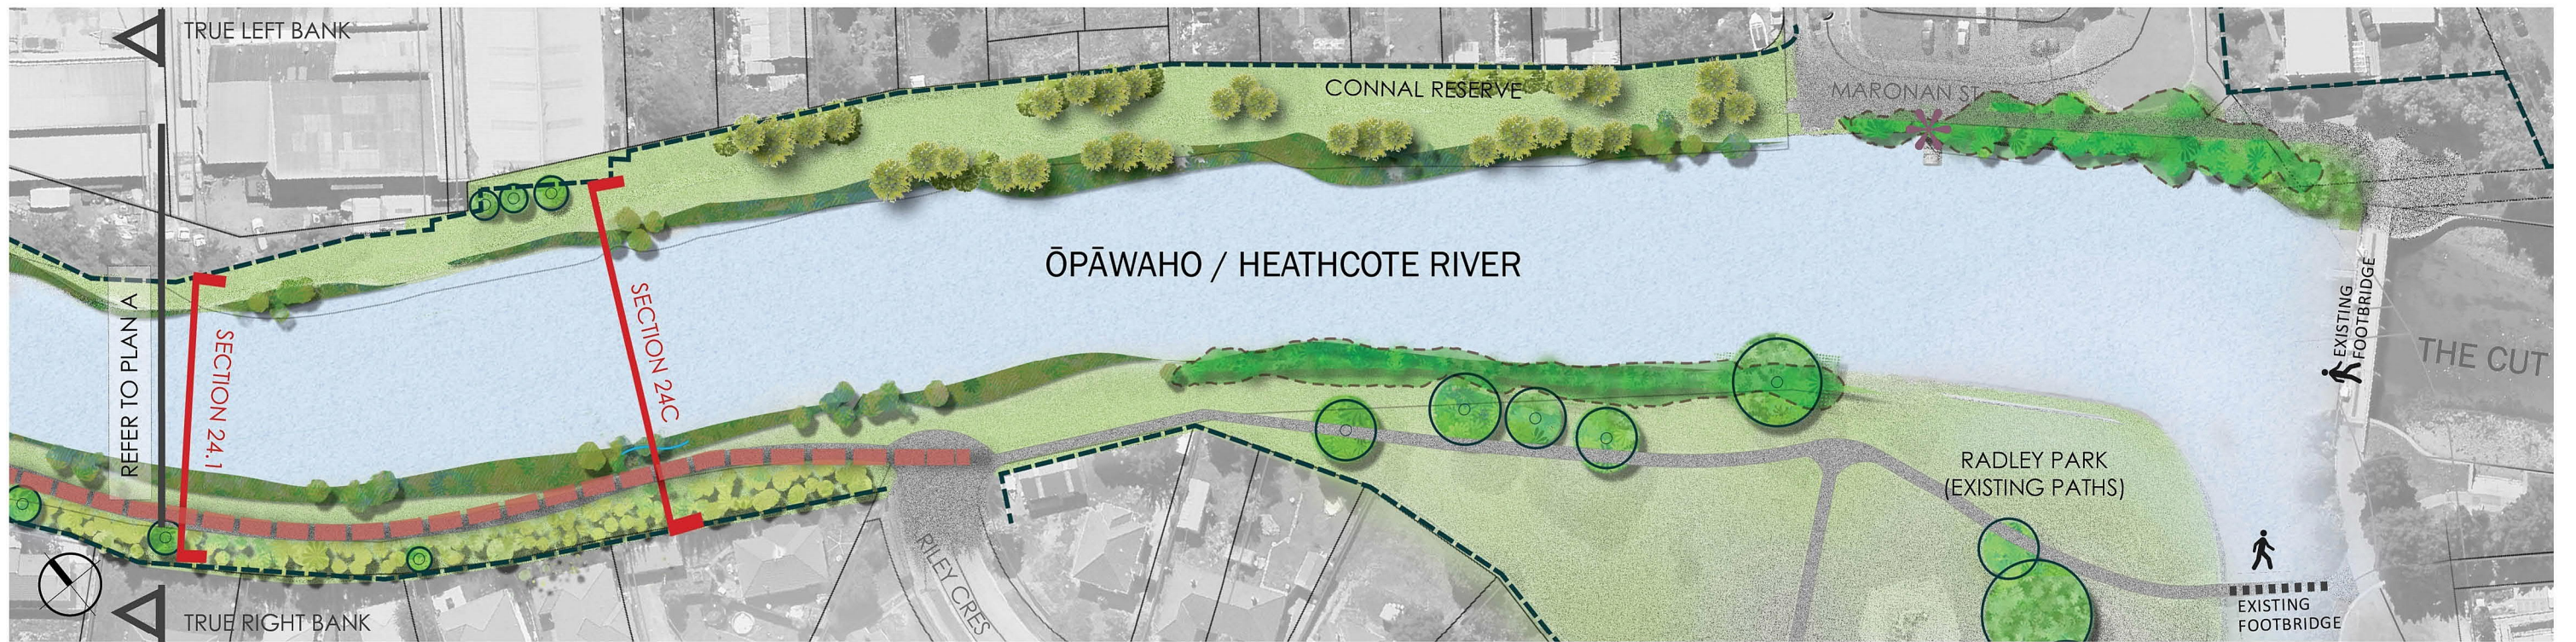


HEATHCOTE STAGE 1 PRELIMINARY PLAN A (1:1000)

- KEY**
- APPROXIMATE FENCE LOCATION
 - EXISTING TREES TO BE RETAINED
 - EXISTING NATIVE PLANTING (RETAIN)
 - RIPARIAN PLANTING (INANGA FRIENDLY)
 - EXISTING COMMUNITY PLANTING AREA
 - MID TO TALL SPECIMEN NATIVE TREE PLANTING
 - GRASS
 - HISTORIC SITE MARKERS - EXISTING
 - PATH - UPGRADED, UNSEALED
 - PATH - EXISTING

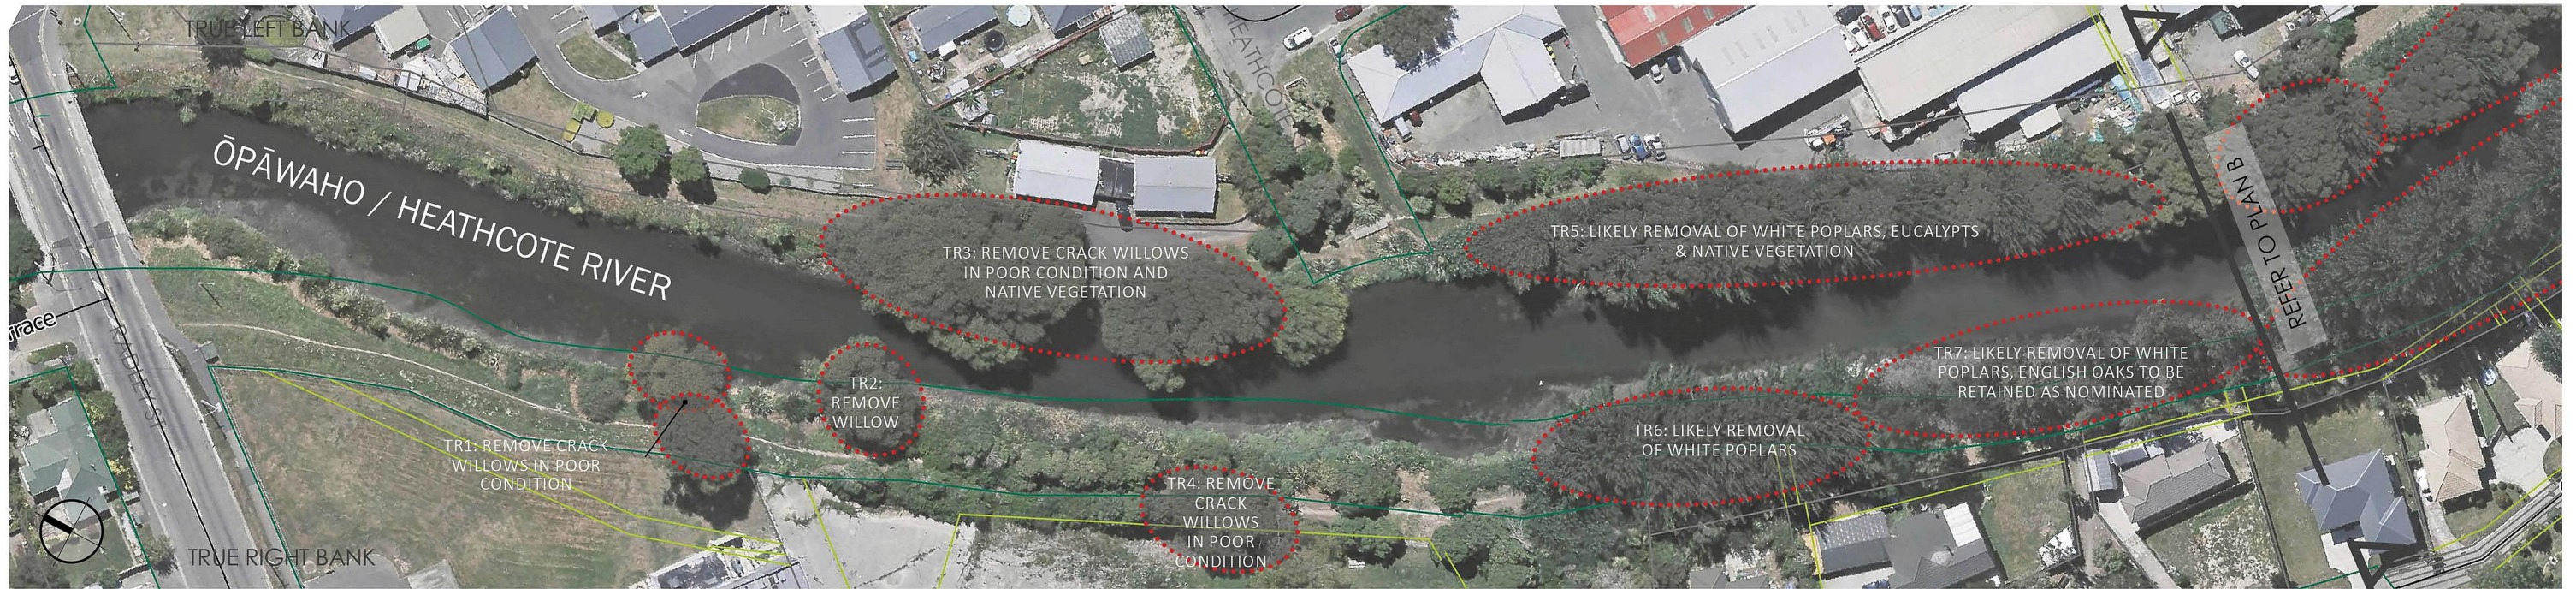

TREE REMOVAL PLAN A (1:1000)

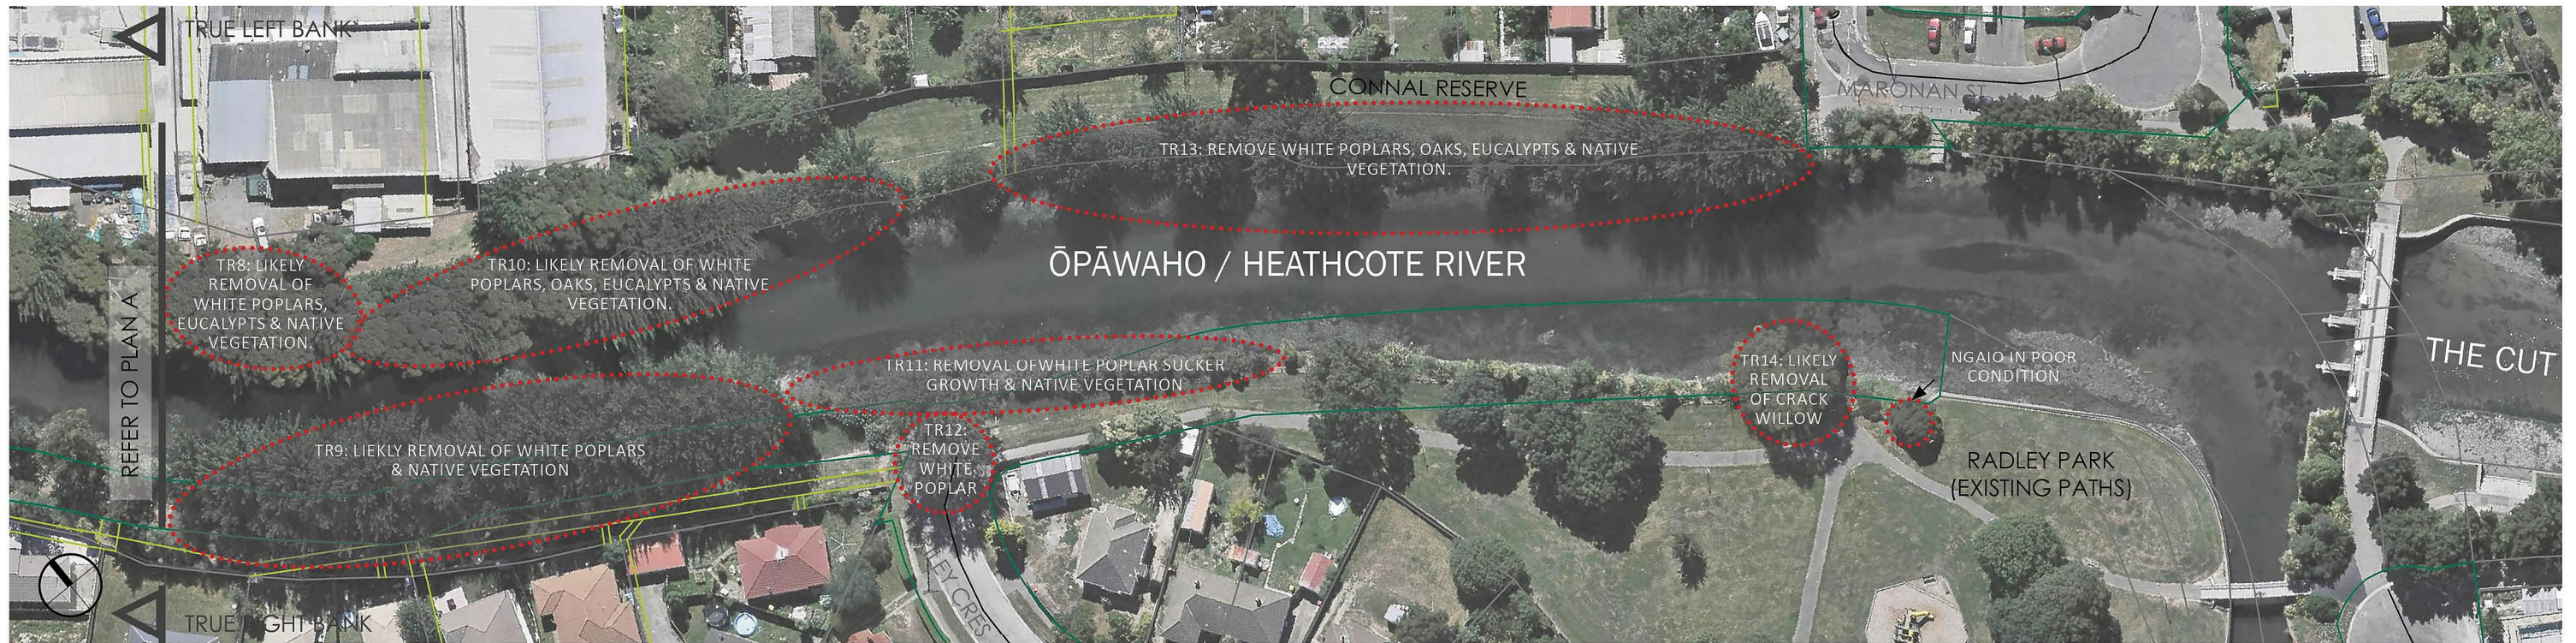

TREE REMOVAL PLAN B (1:1000)
(IMAGE SOURCE: LINZ)

KEY

 AREA OF PLANTING TO REMOVE

PLAN 4

1. TREES



Aristotelia serrata
Wineberry



Carpodetus serratus
Putaputaweta



Cordyline australis
Ti kouka



Elaeocarpus hookerianus
Pokaka



Myrsine australis
Mapou



Hoheria angustifolia
Houhere



Prumnoptys taxifolia
Matai



Psuedopanax crassifolius
Horoeka



Dacrycarpus dacrydioides
Kahikatea



Pittosporum eugenioides
Tarata, Lemonwood



Plagianthus regius
Manatu




Podocarpus totara
Totara



Pittosporum tenuifolium
Kohuhu



Sophora microphylla
Kowhai

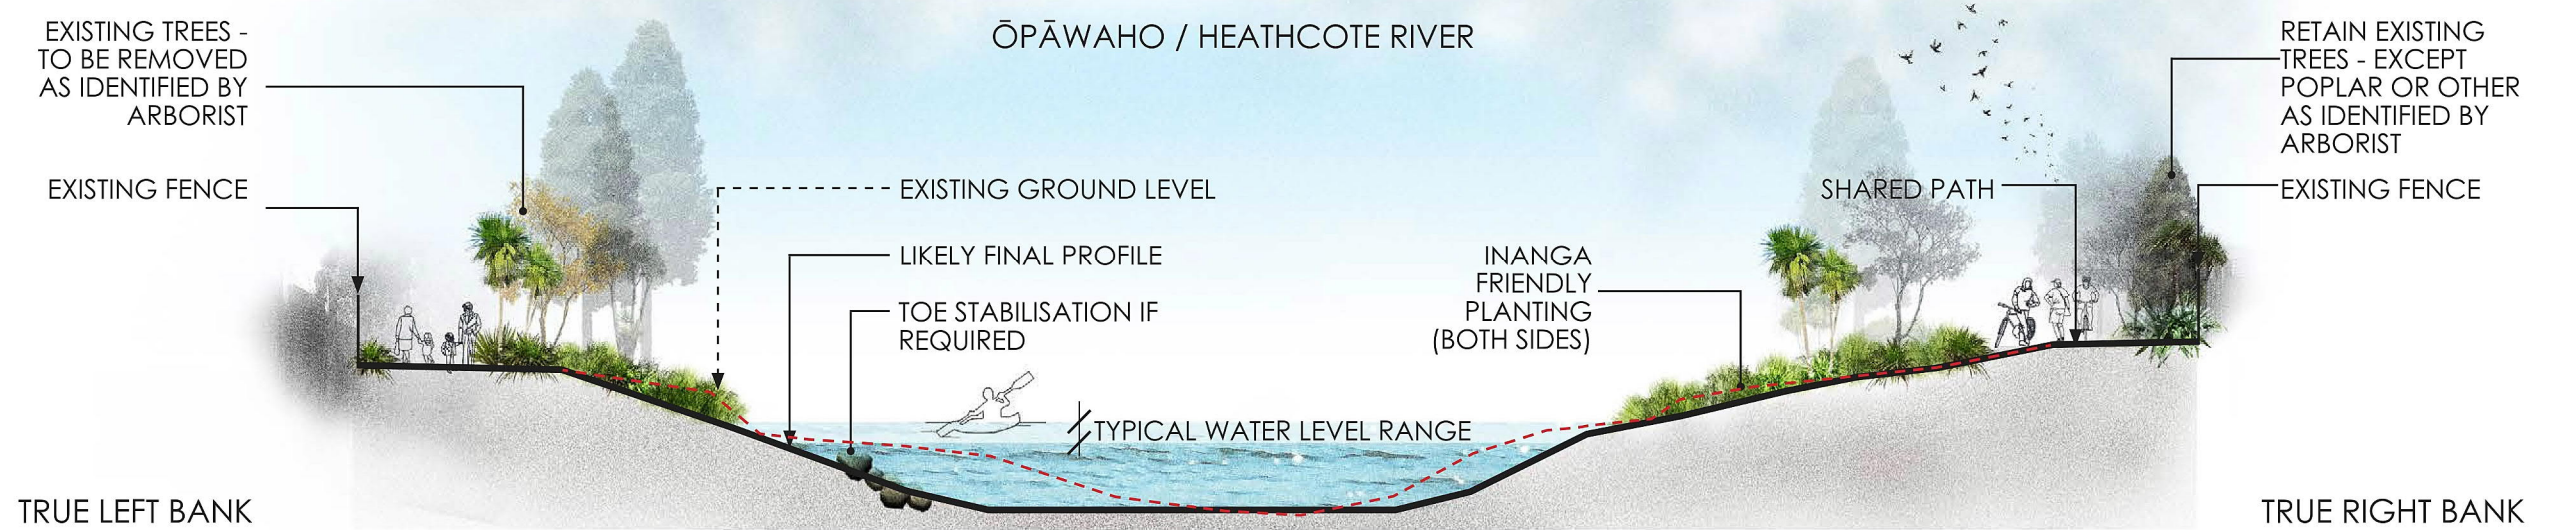

LOWER HEATHCOTE DREDGING- CONSULTATION DRAWING
SECTION : 24.1 (GATES LANE) LOOKING DOWNSTREAM

