

© Copyright Christchurch City Council / Aerial Photography Creative Commons Attribution 3.0 New Zealand License




**KEY**

- ① Mound
- ② Dry river bed play
- ③ Boulders
- ④ Bug hotel
- ⑤ Talk tube
- ⑥ 3m Picnic table
- ⑦ Game storage seat
- ⑧ Game and bbq area
- ⑨ Bike stand
- ⑩ Entrance paving

**LEGEND**

- Existing trees to remain
- Existing trees to remove
- New trees
- Nature play planting
- Garden beds
- Bark surface
- Asphalt surface
- Grit surface
- Post and cable fencing
- Park signage
- Seat with back and arms

**IMAGES**

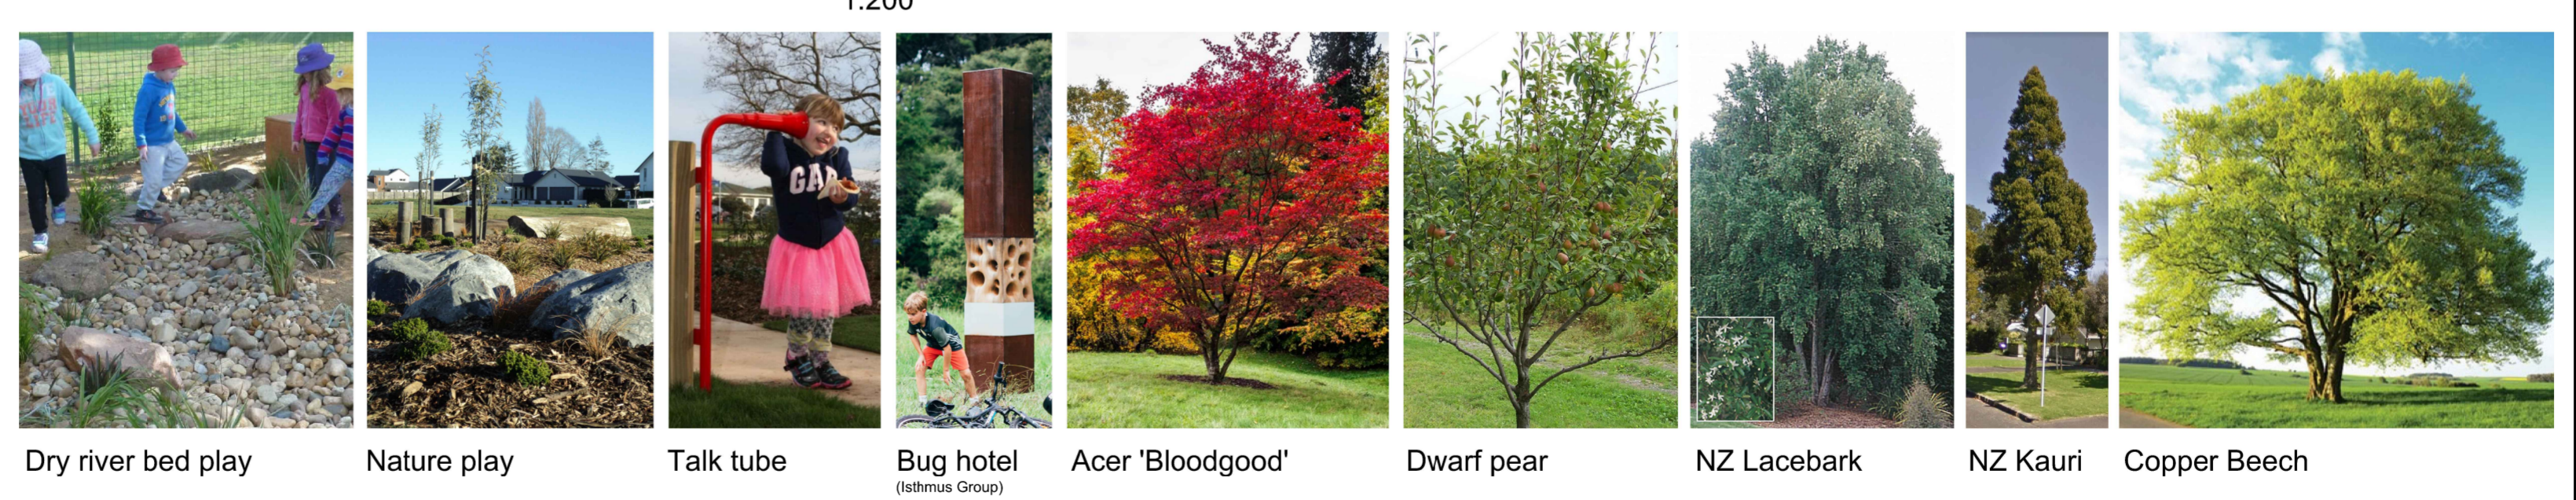

**PLAN**  
1:200

**NOTE:**  
1. Images are indicative only  
2. Final location of sculpture to be confirmed with artist