





BROKEN RUN RESERVE - WEST PROPOSED LANDSCAPE PLAN
Board Approved

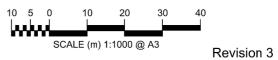

Original Plan Size: A3
ISSUE.1 18/03/2019 1 of 2

ISSUE.1 18/03/2019 1 of 2 LP375801 Folder 17/1951

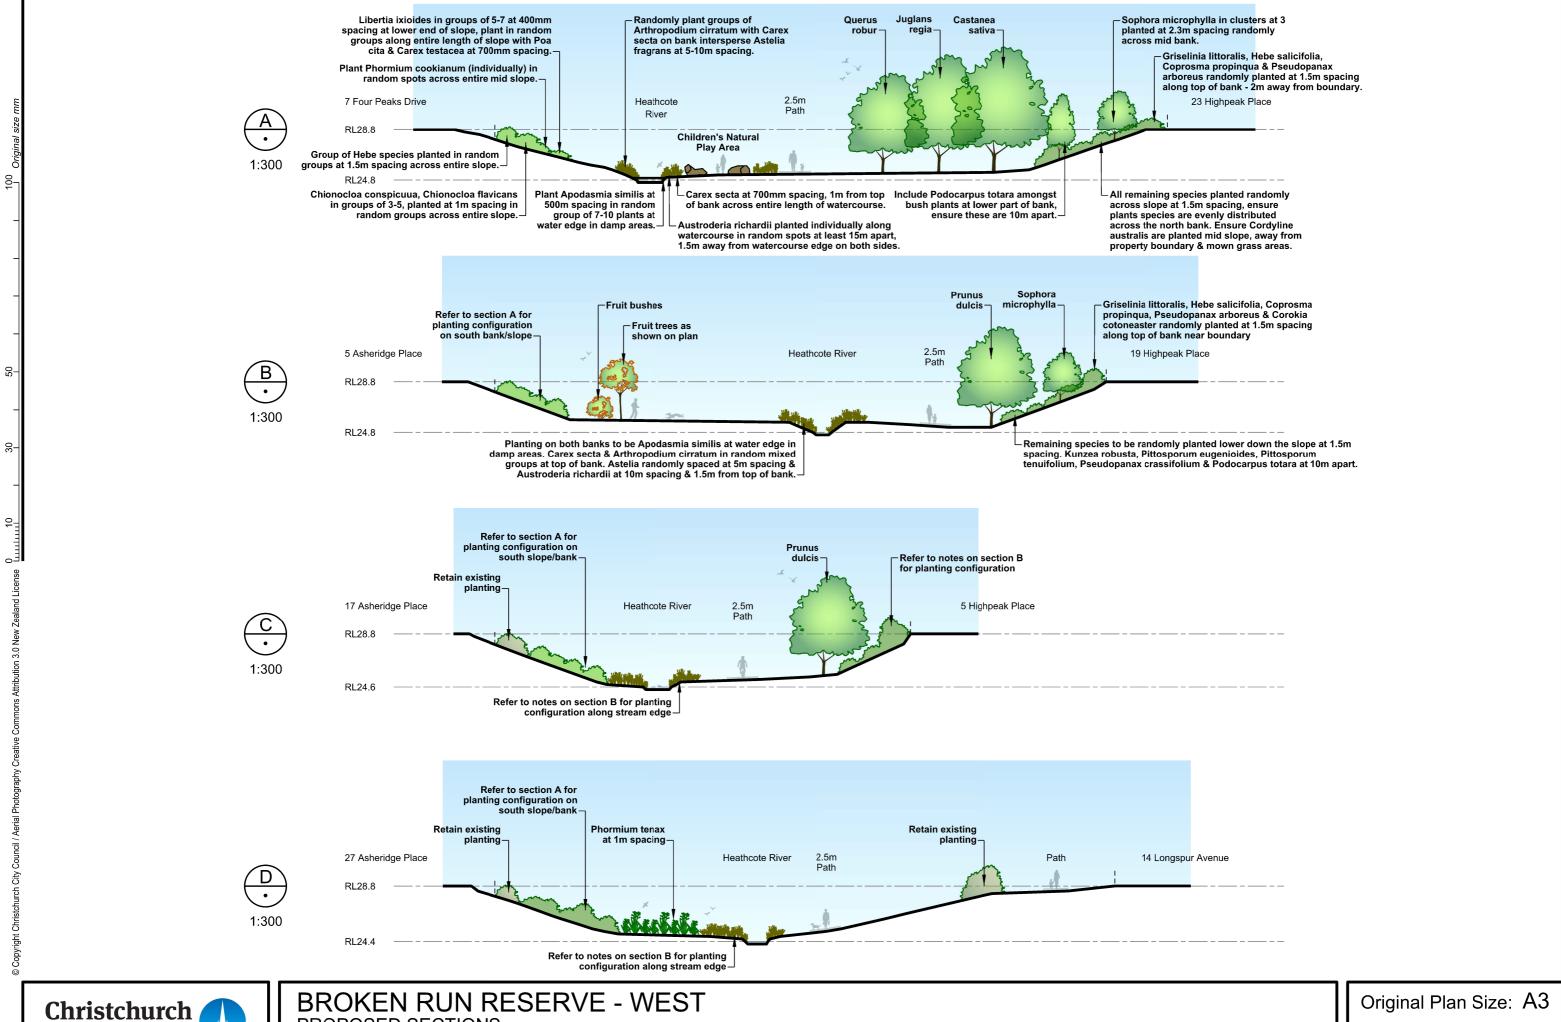

Christchurch City Council

PROPOSED SECTIONS **Board Approved**

ISSUE.1 18/03/2019 2 of 2 LP375801 Folder 17/1951