
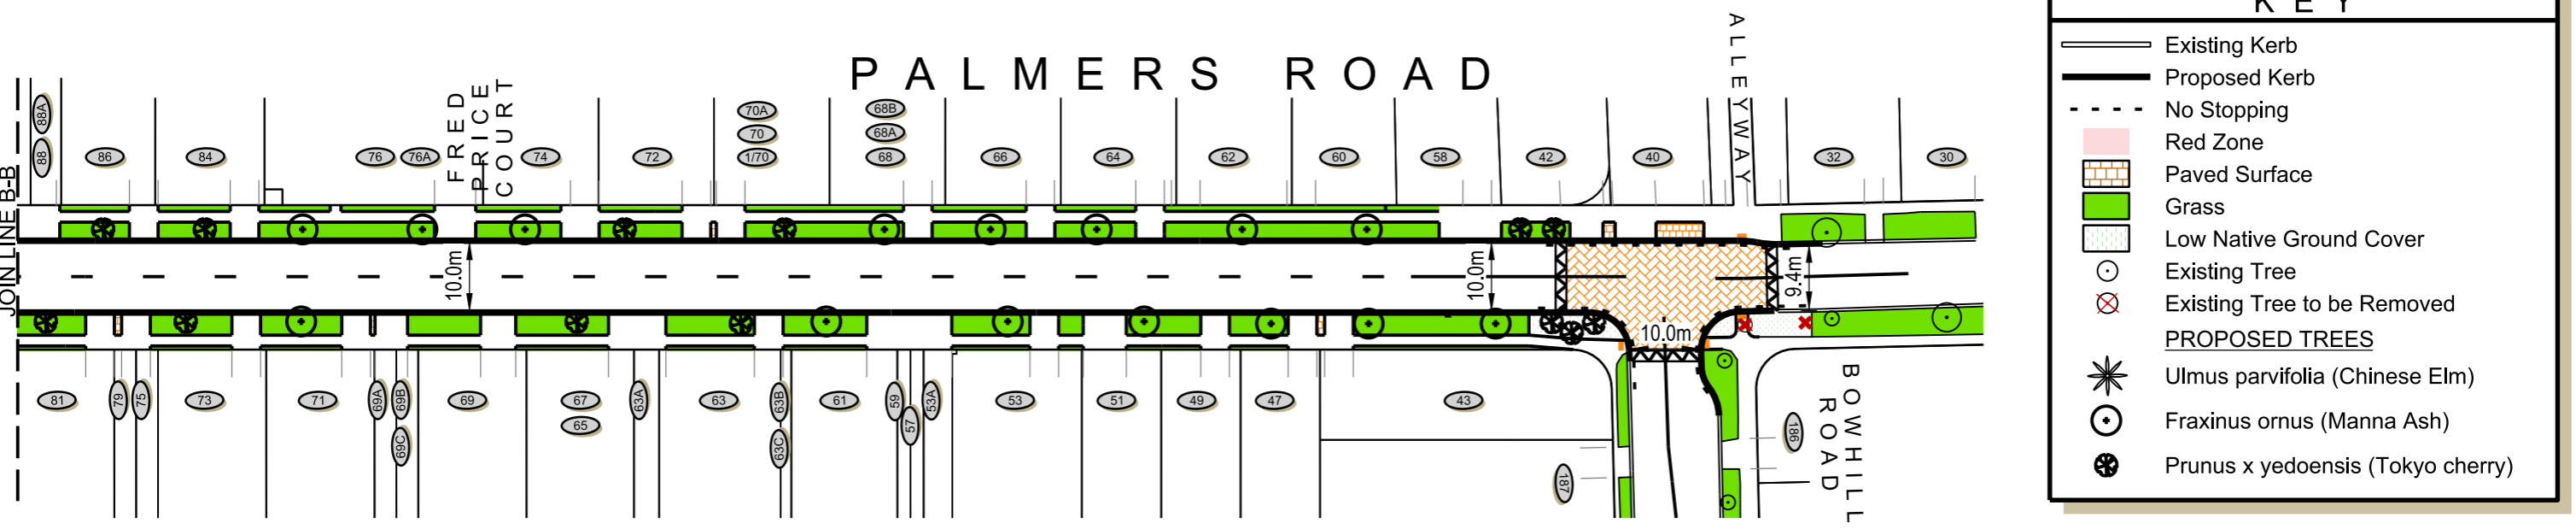
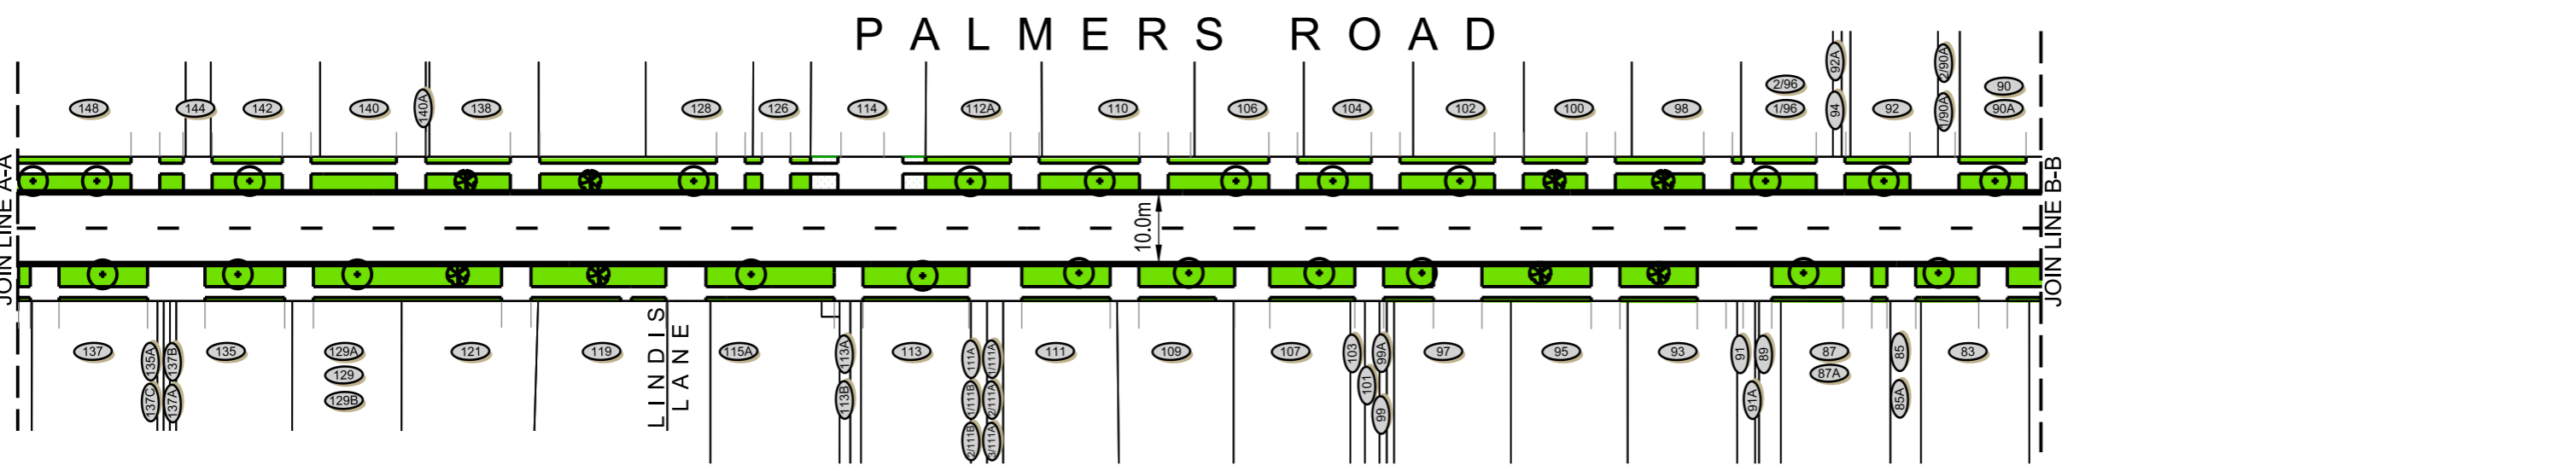


Original size mm
50
30
10
0
© Copyright Christchurch City Council / Aerial Photography Creative Commons Attribution 3.0 New Zealand License

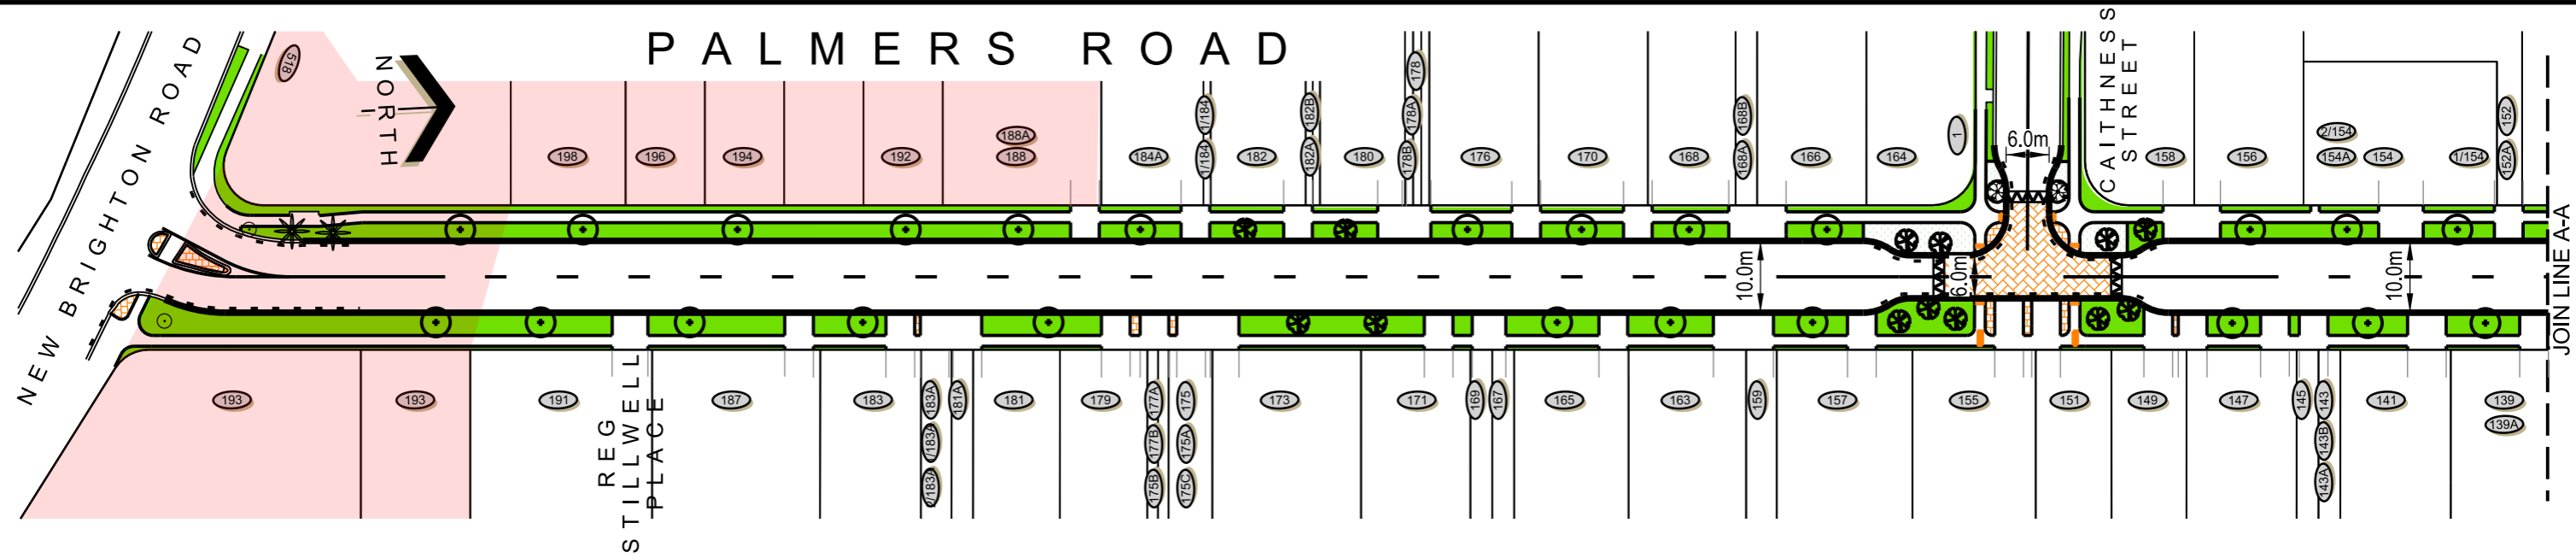

KEY	
	Existing Kerb
	Proposed Kerb
	No Stopping
	Red Zone
	Paved Surface
	Grass
	Low Native Ground Cover
	Existing Tree
	Existing Tree to be Removed
PROPOSED TREES	
	Ulmus parvifolia (Chinese Elm)
	Fraxinus ornus (Manna Ash)
	Prunus x yedoensis (Tokyo cherry)