




BUCKLEYS

NORWICH STREET


ROAD

MCLEAY STREET

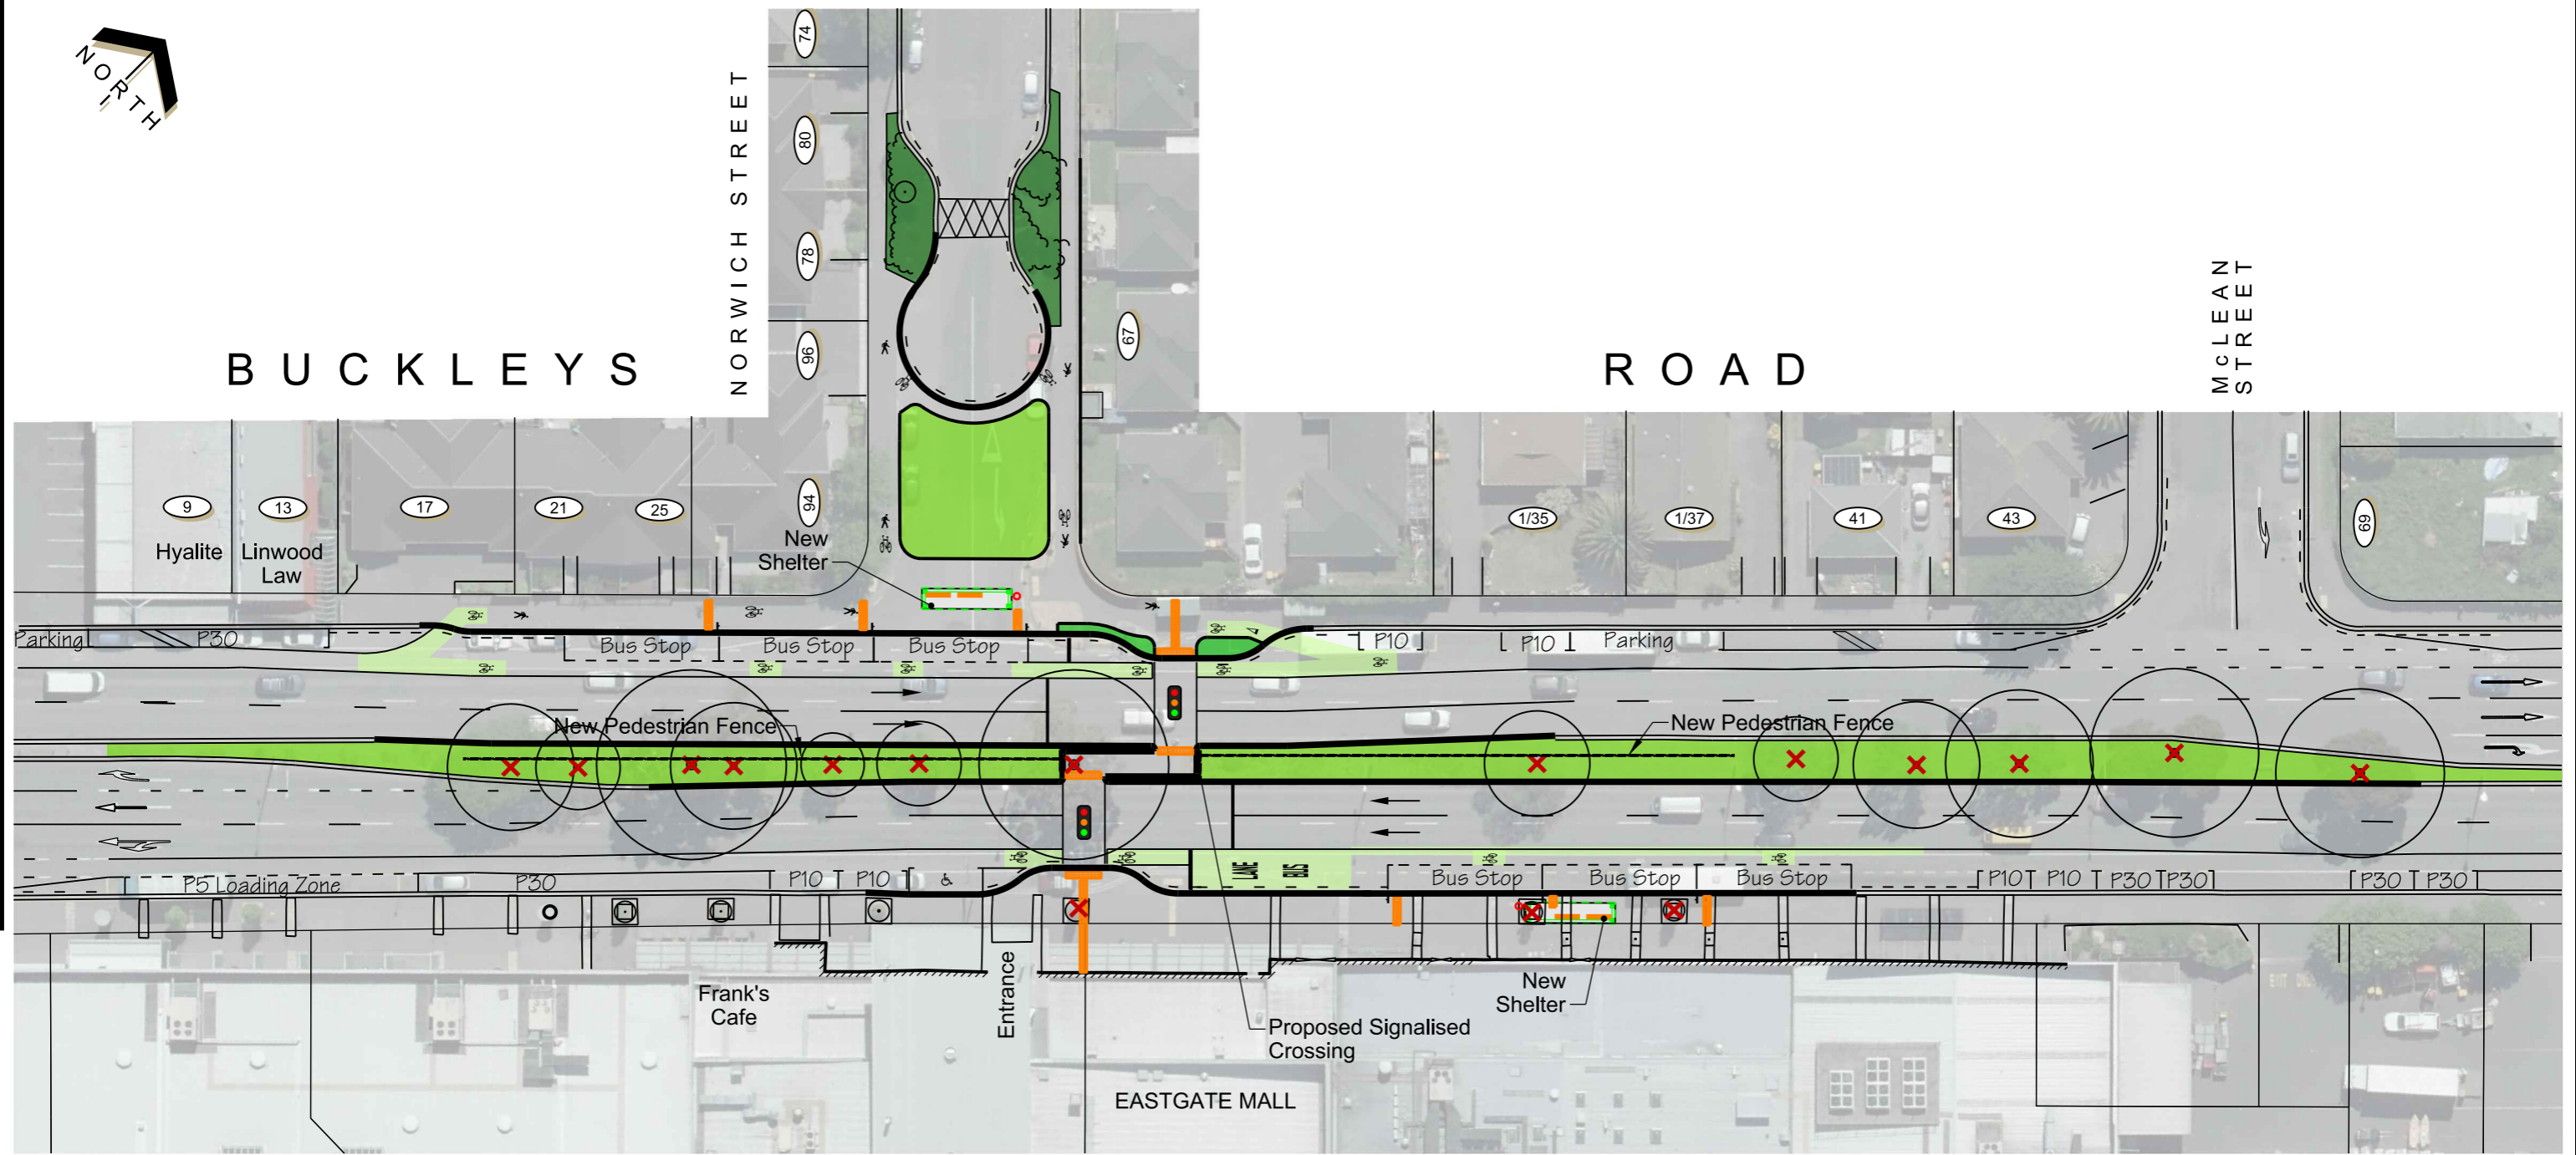

KEY

- Existing Kerb
- Proposed Kerb
- No Stopping
- New Pedestrian Fence
- Grass
- Landscape Planting
- Existing Tree
- Existing Tree to be removed

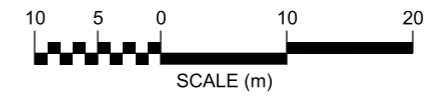

© Copyright Christchurch City Council / Aerial Photography Creative Commons Attribution 3.0 New Zealand License



Eastgate Bus Stops
 Safety Improvements
 Plan for Approval

Option A

Original Plan Size: A3
 ISSUE. 1 04/05/2020
 TP356201 VMI CP503417