

BISHOPDALE SKATEPARK DEVELOPED DESIGN DOCUMENT

Bishopdale Park, Leacroft Street, Bishopdale, Christchurch

April 29, 2020



DOCUMENT CONTENTS

D00 Cover Page

D01 Document Contents and Locality Plan

CIVIL

C01 Existing Features and Services Plan

C02 Skate Elements Plan


C03 Feature Photos

PERSPECTIVES

P01 Perspectives 1

NOTES

This drawing and design is subject to copyright and may not be reproduced without prior written consent. Contractor to verify all dimensions onsite before commencing work. report all discrepancies to site manager prior to construction. Figured dimensions to be taken in preference to scaled drawings. ©RICH Landscapes 2020

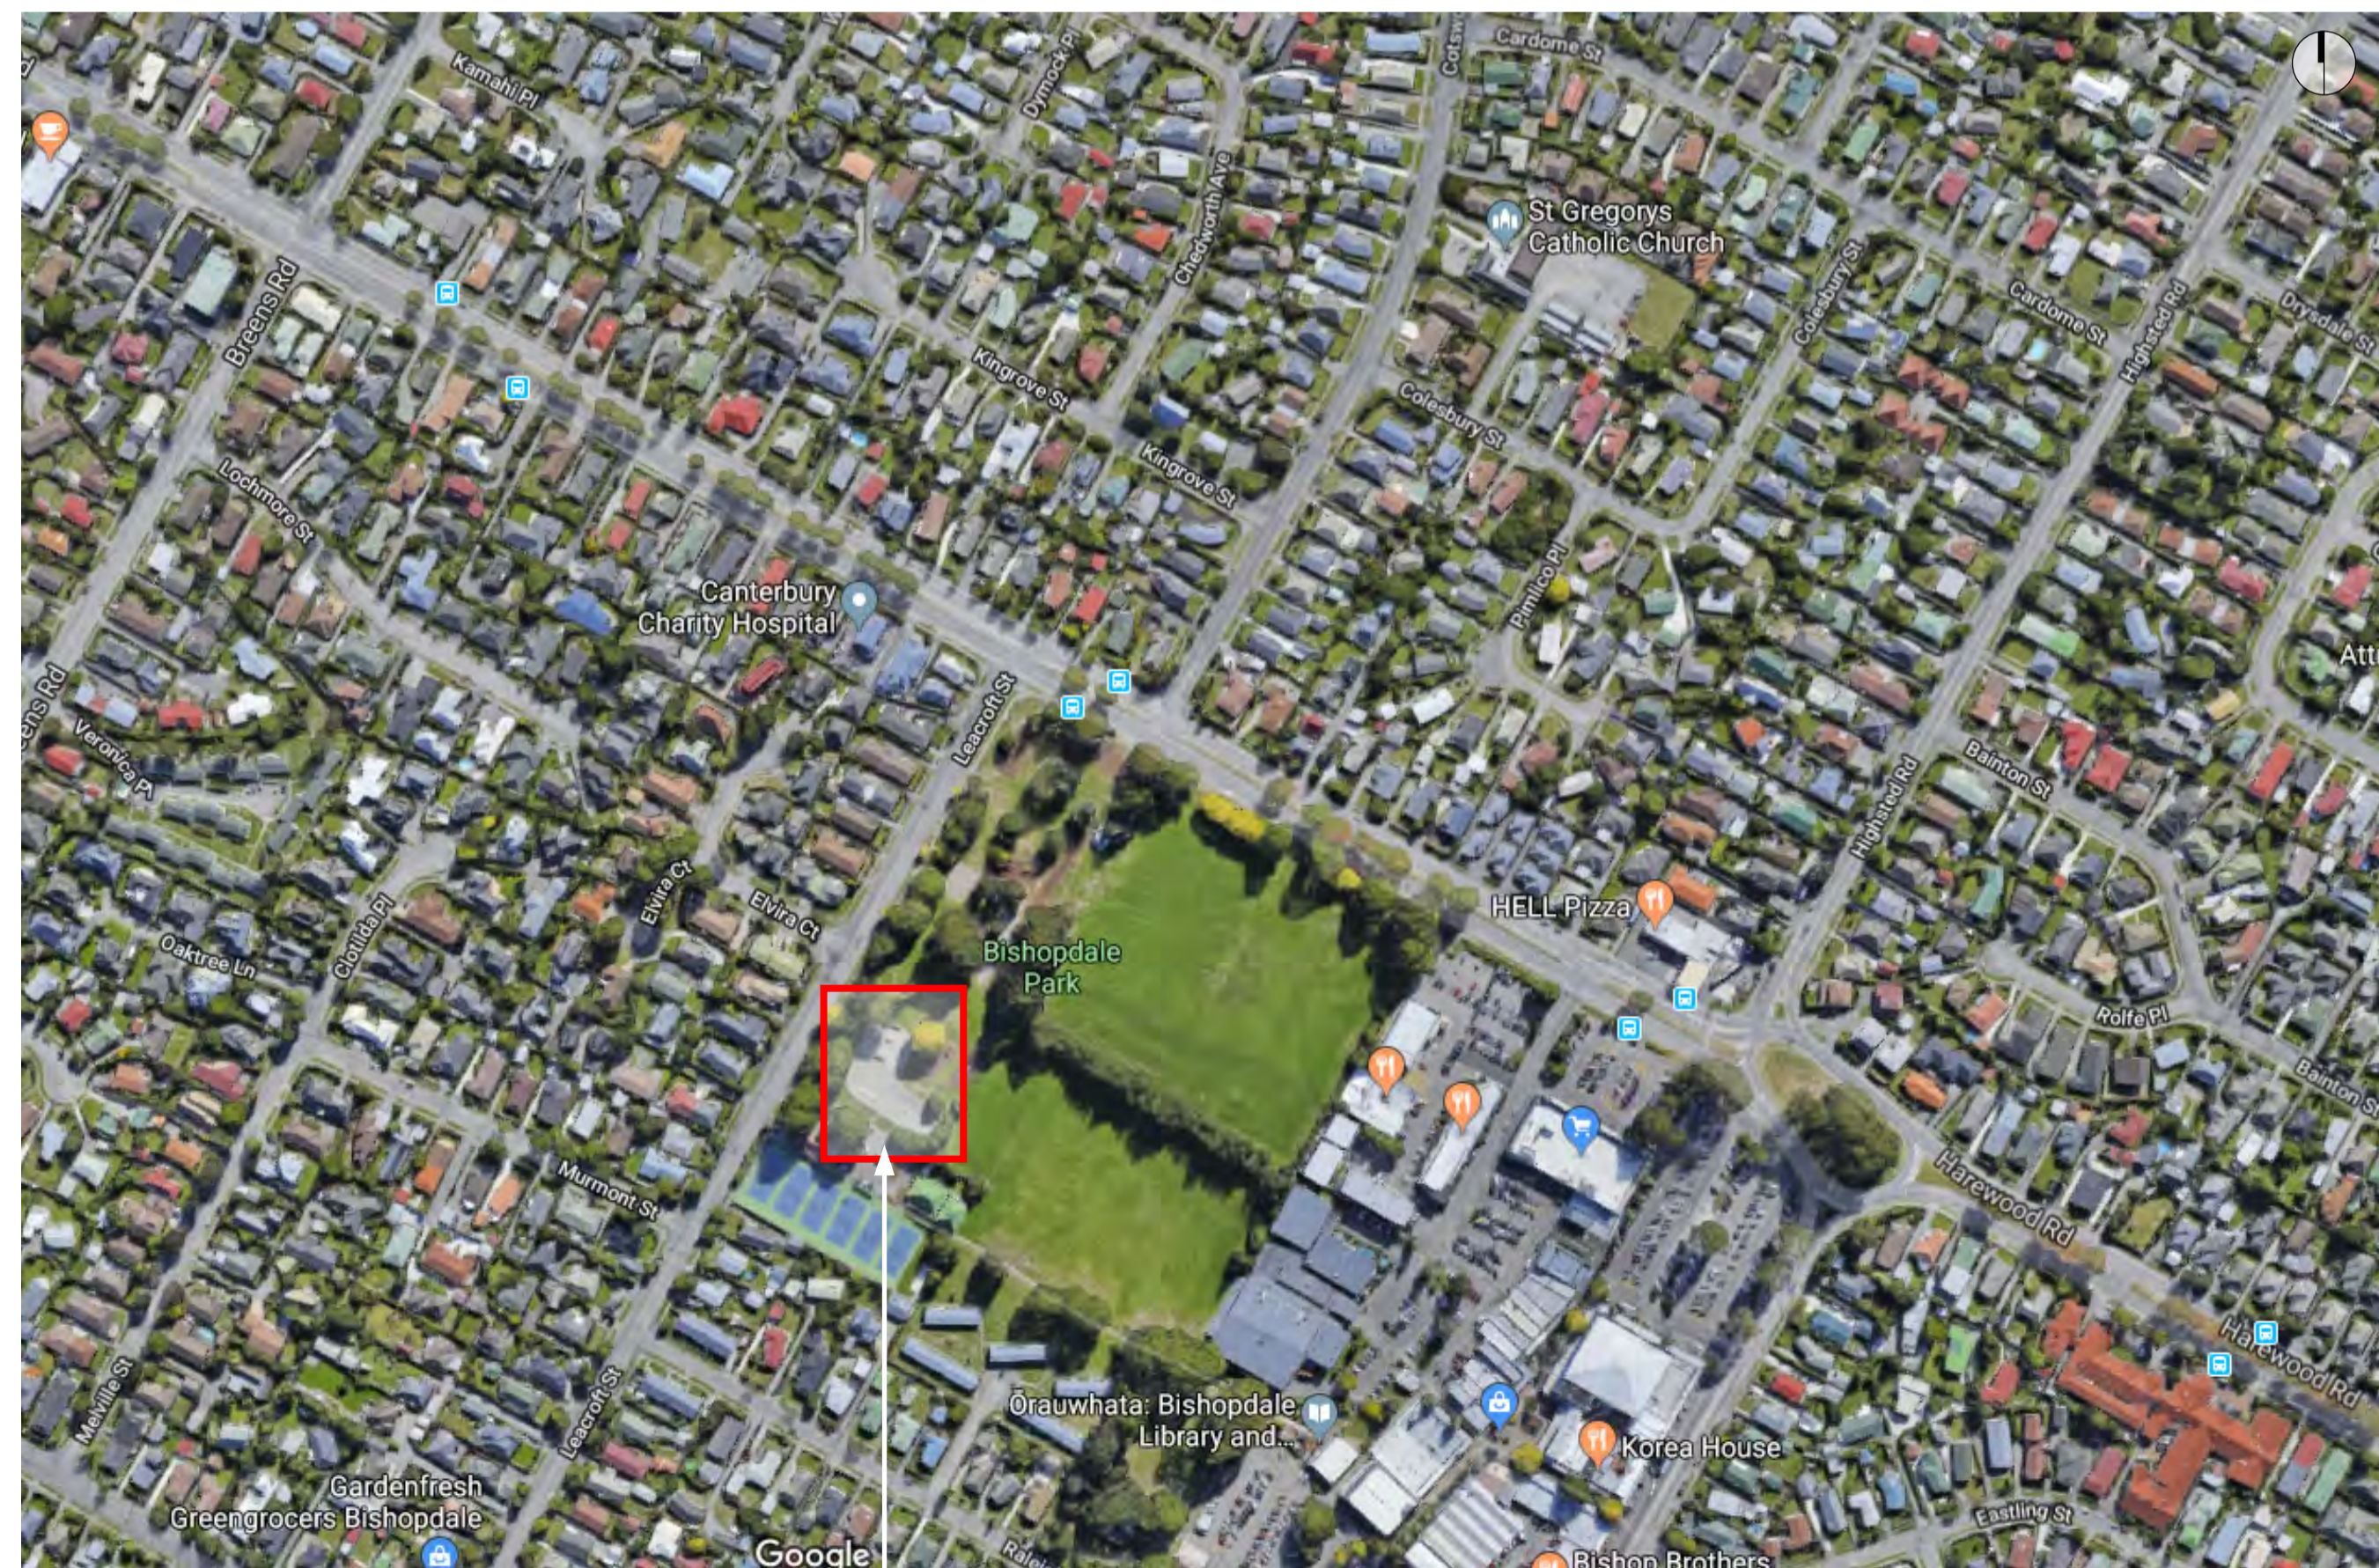

SITE OF WORKS

LOCALITY PLAN

PROJECT

Bishopdale Skatepark
Bishopdale Park, Leacroft Street,
Christchurch

TITLE

Document Contents

SCALE

DATE

April 29, 2020

JOB NO.

DRAWING NO.

REVISION



1298

D01

-

ISSUED FOR

DEVELOPED DESIGN REVIEW

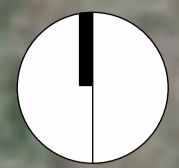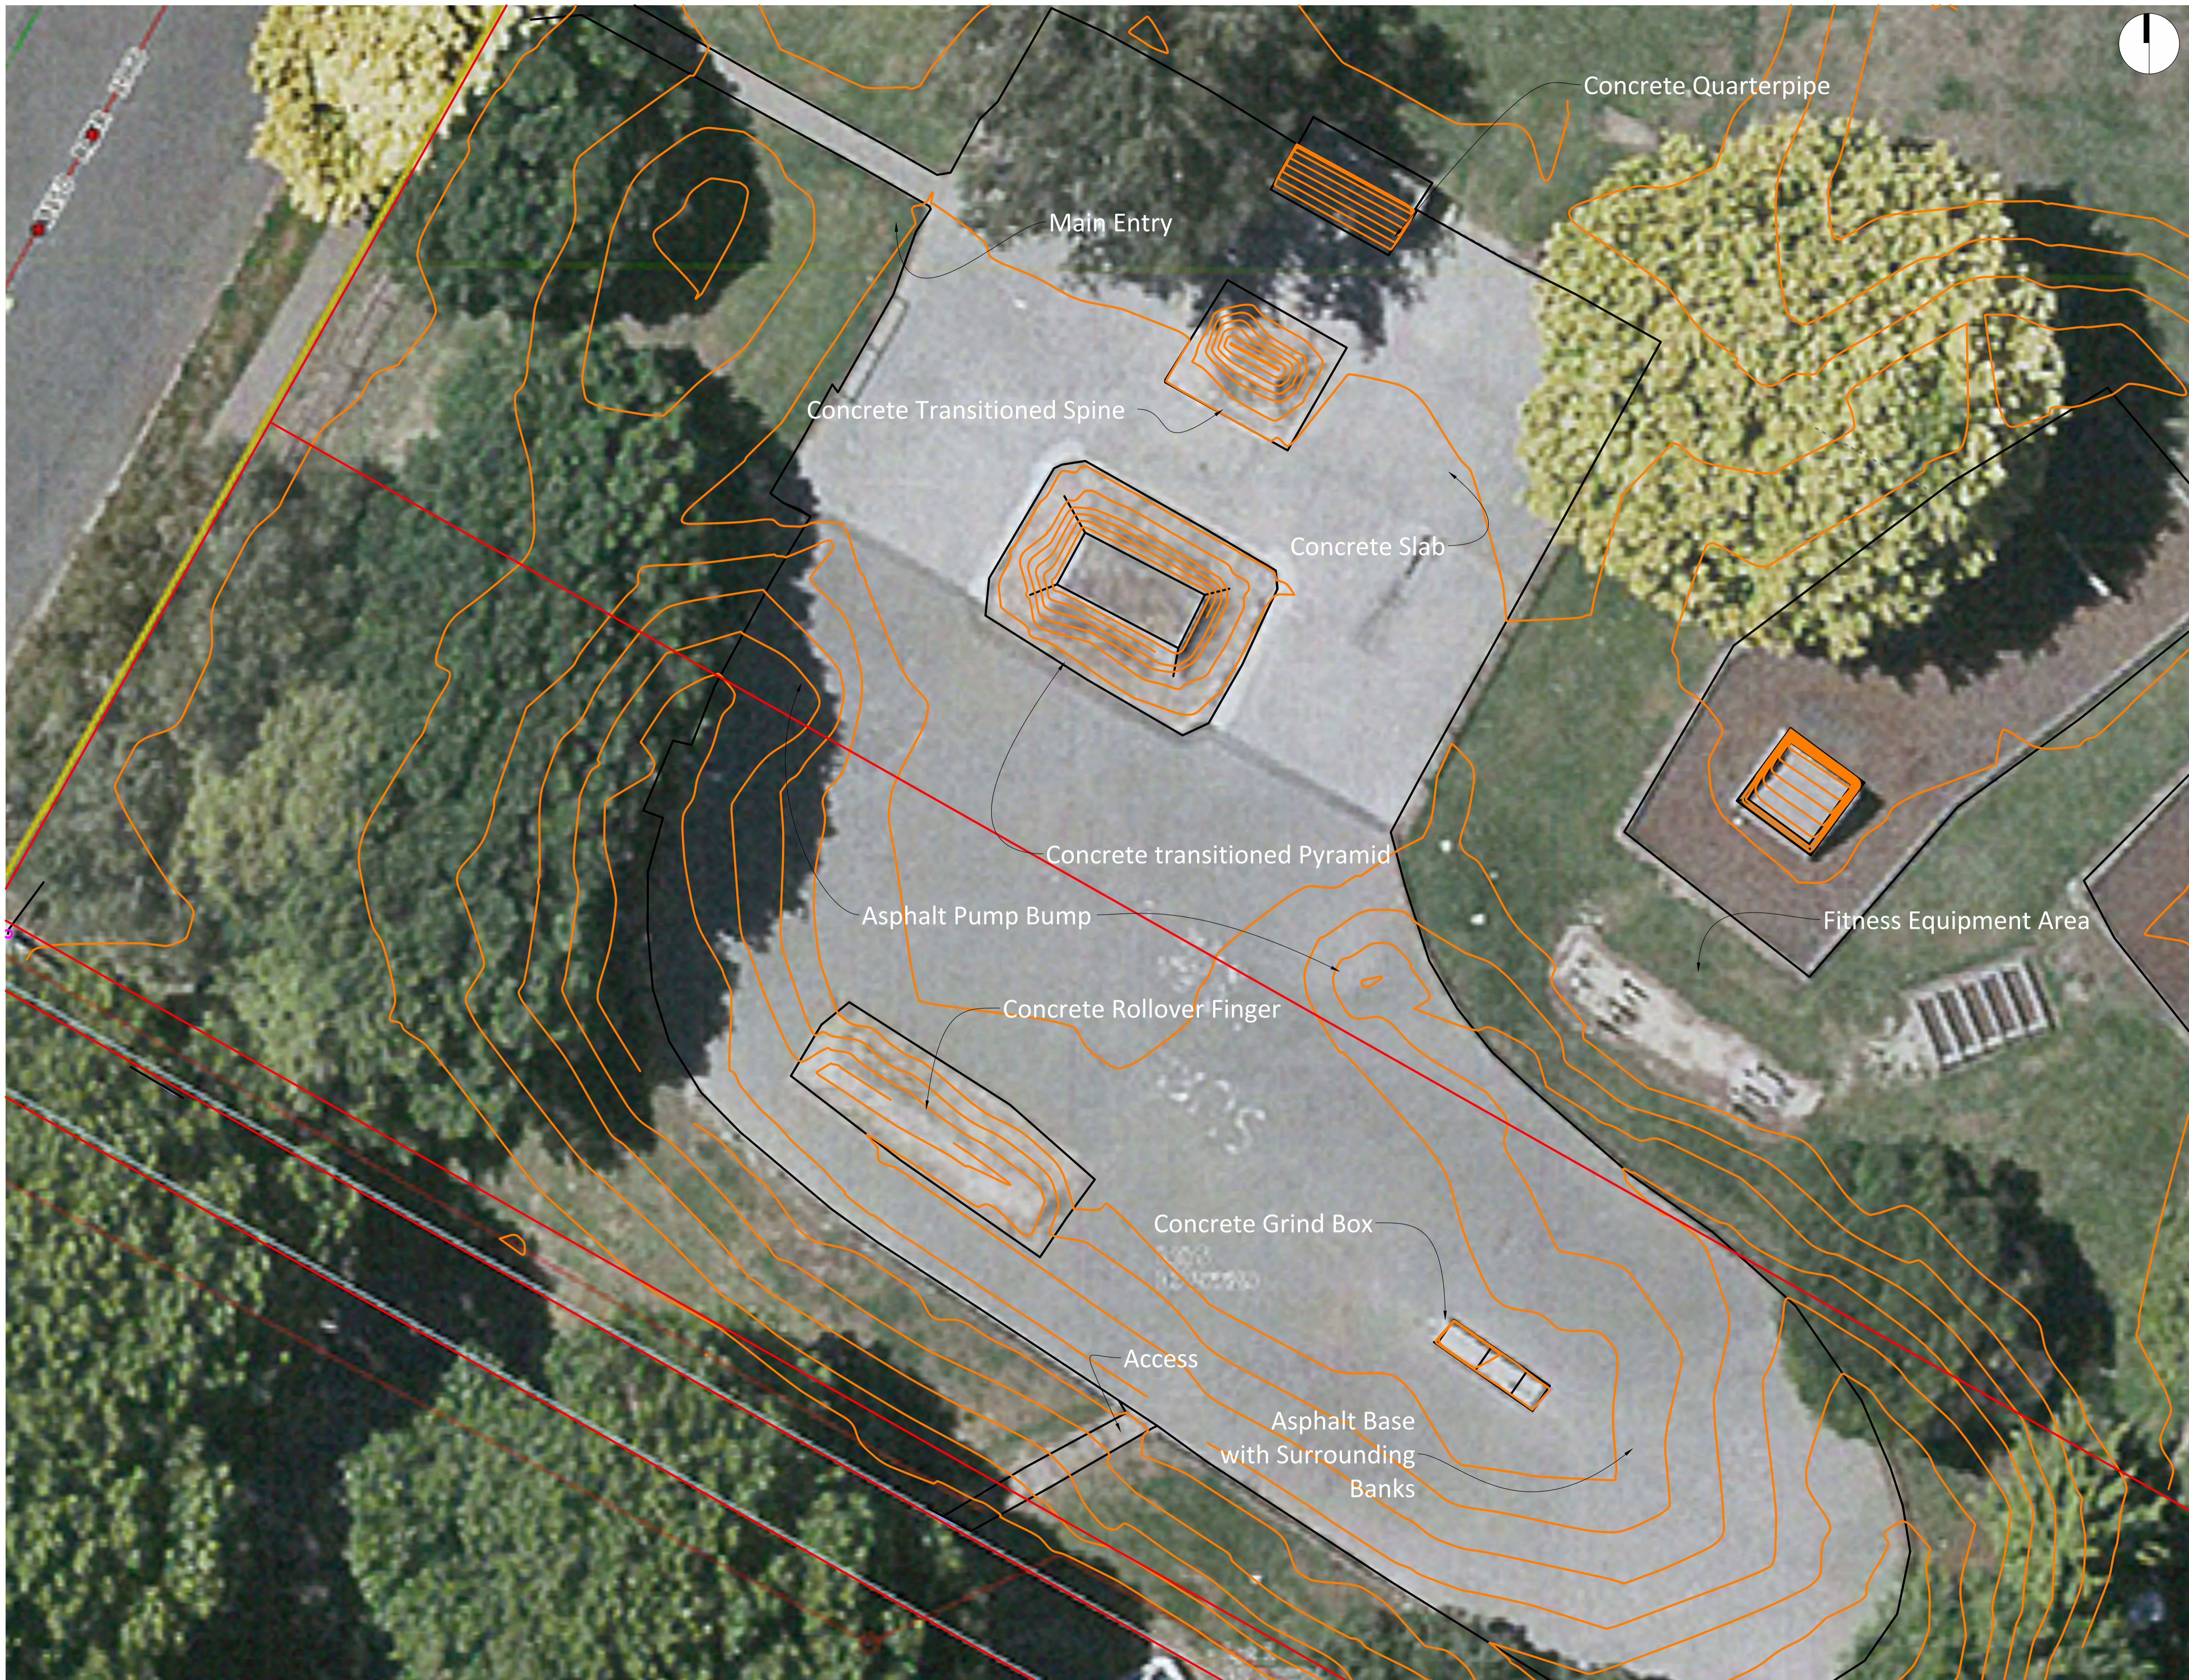

NOTES

This drawing and design is subject to copyright and may not be reproduced without prior written consent. Contractor to verify all dimensions onsite before commencing work. Report all discrepancies to site manager prior to construction. Figured dimensions to be taken in preference to scaled drawings. ©RICH Landscapes 2020

PROJECT

Bishopdale Skatepark
 Bishopdale Park, Leacroft Street,
 Christchurch

TITLE

Existing Features and Services Plan

SCALE

1:100 @ A1
 1:200 @ A3

DATE

April 29, 2020

JOB NO.

1298

DRAWING NO.



C01

REVISION

-

ISSUED FOR

DEVELOPED DESIGN REVIEW

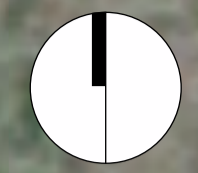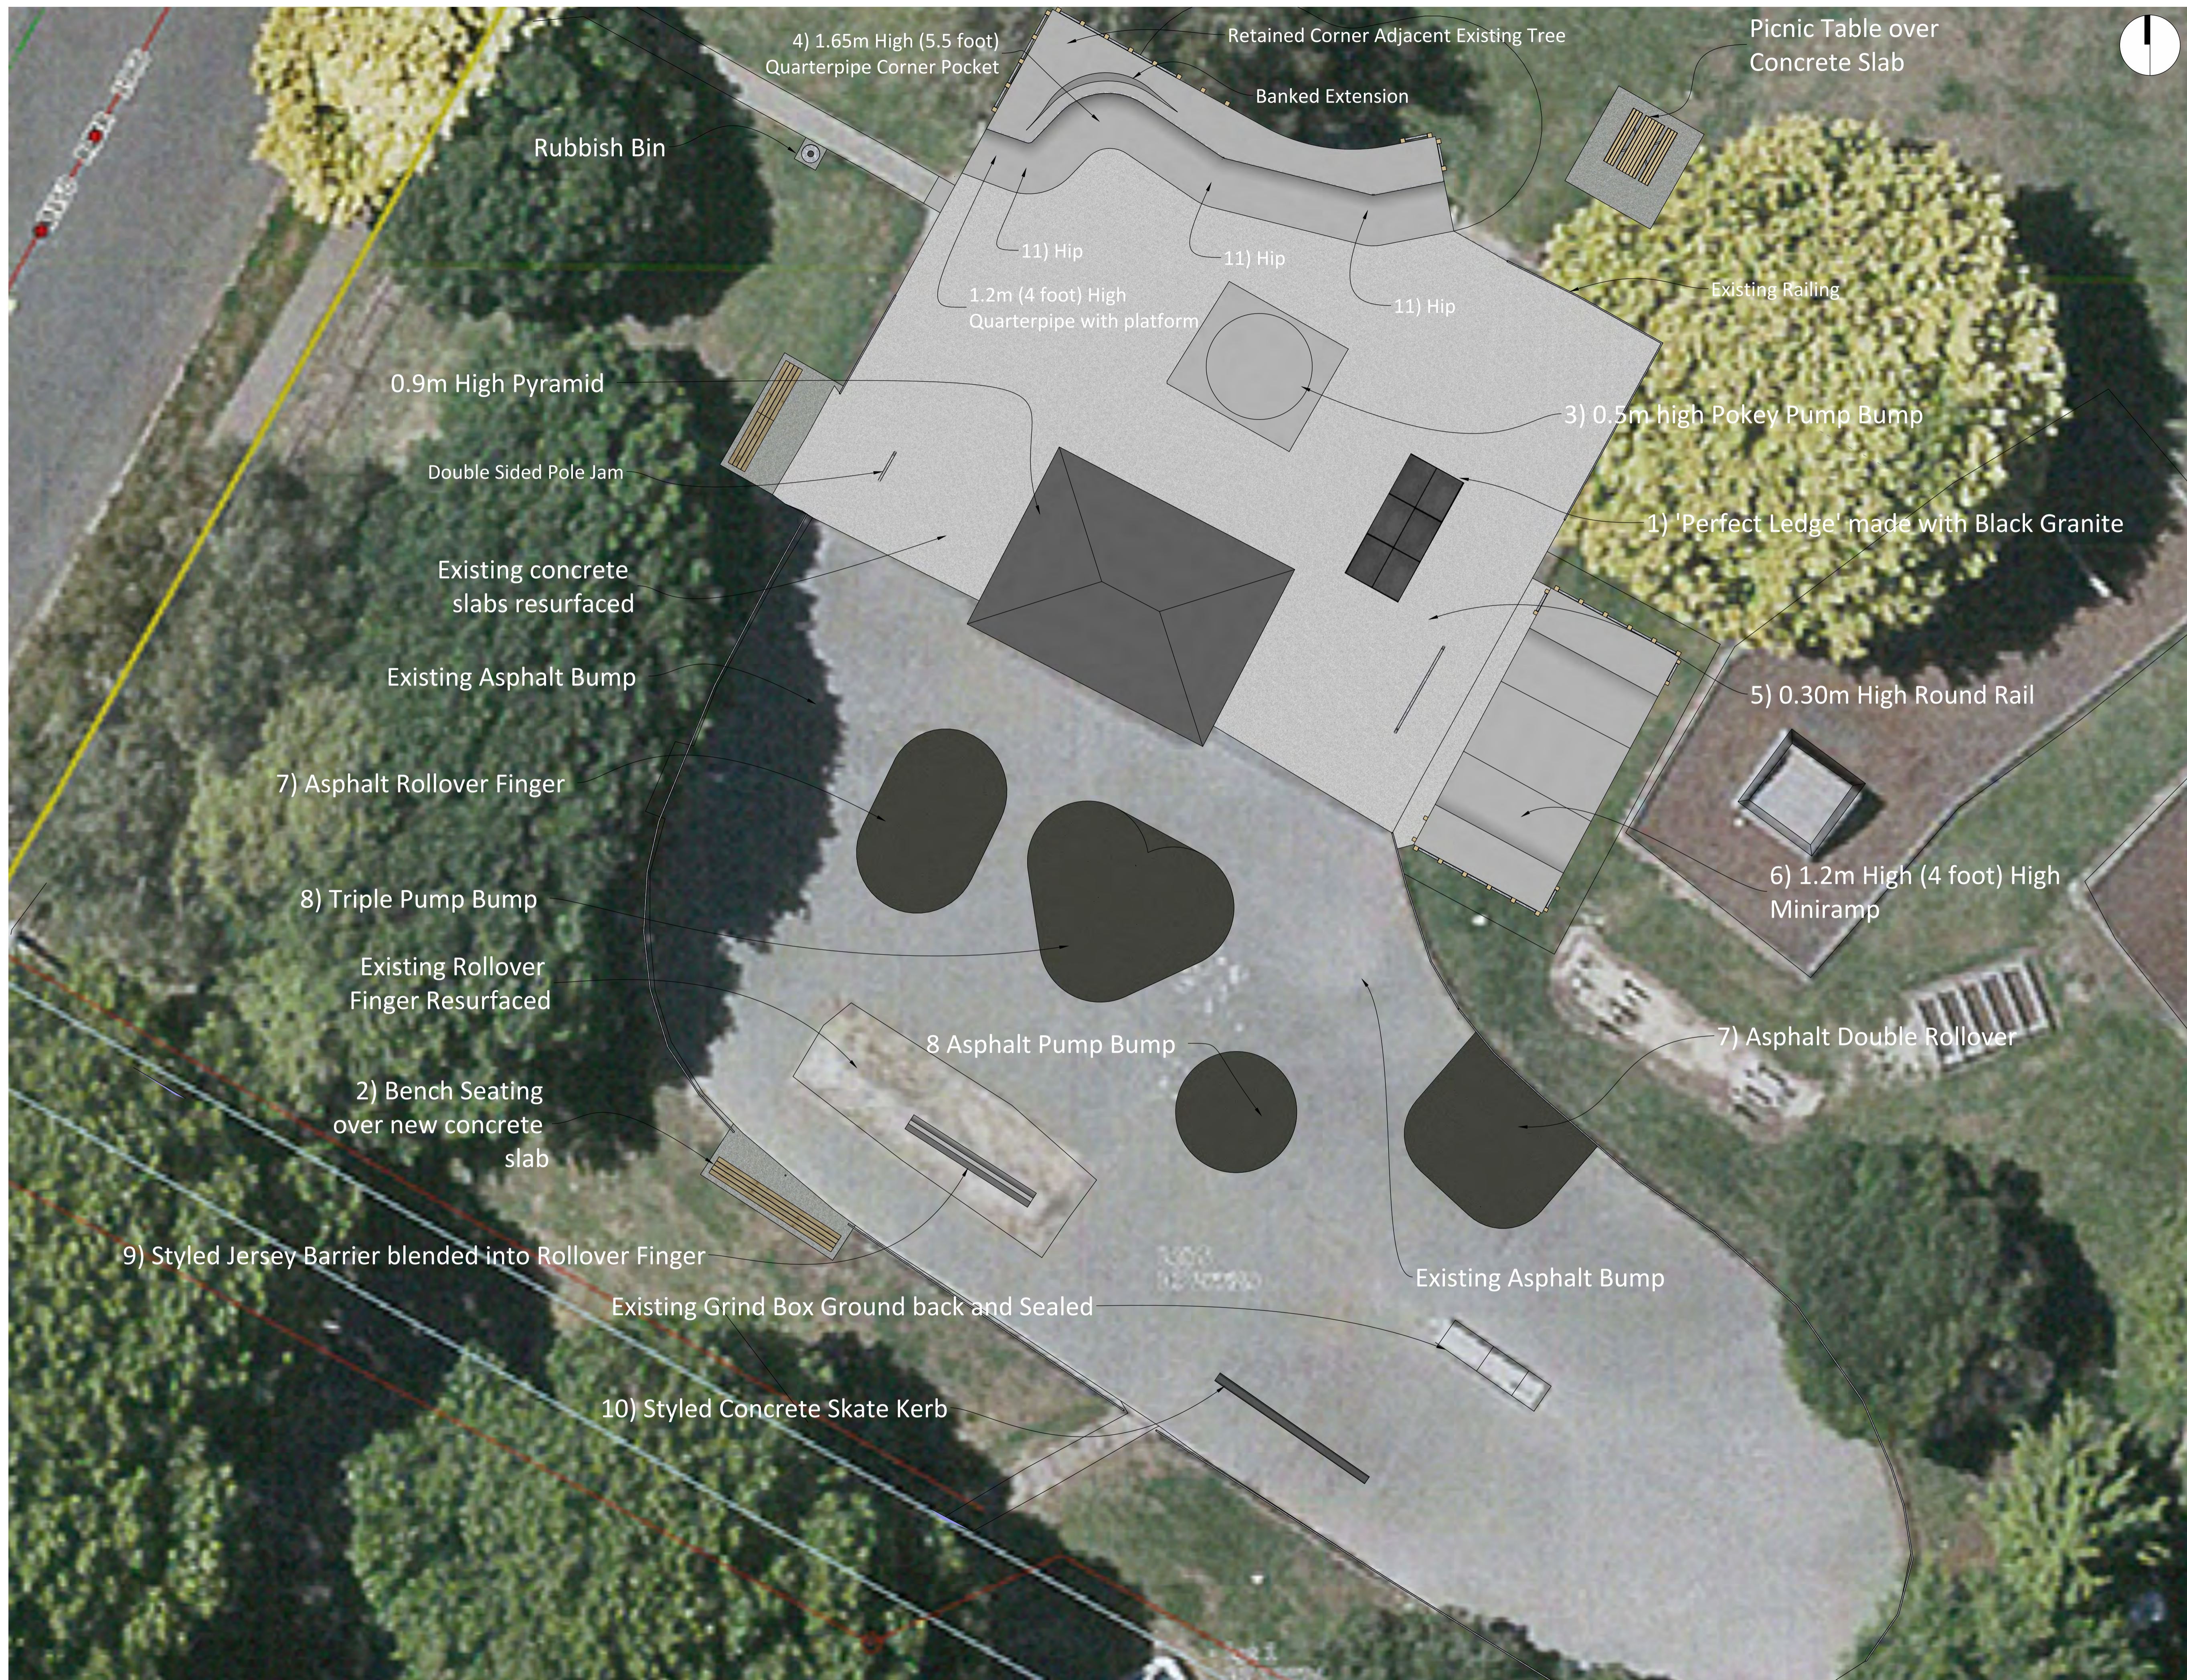

NOTES

This drawing and design is subject to copyright and may not be reproduced without prior written consent. Contractor to verify all dimensions onsite before commencing work. Report all discrepancies to site manager prior to construction. Figured dimensions to be taken in preference to scaled drawings. ©RICH Landscapes 2020

PROJECT

Bishopdale Skatepark
Bishopdale Park, Leacroft Street,
Christchurch

TITLE

Skate Elements Plan

SCALE

1:100 @ A1
1:200 @ A3

DATE

April 29, 2020

JOB NO.

1298

DRAWING NO.


C02

REVISION

-

ISSUED FOR

DEVELOPED DESIGN REVIEW

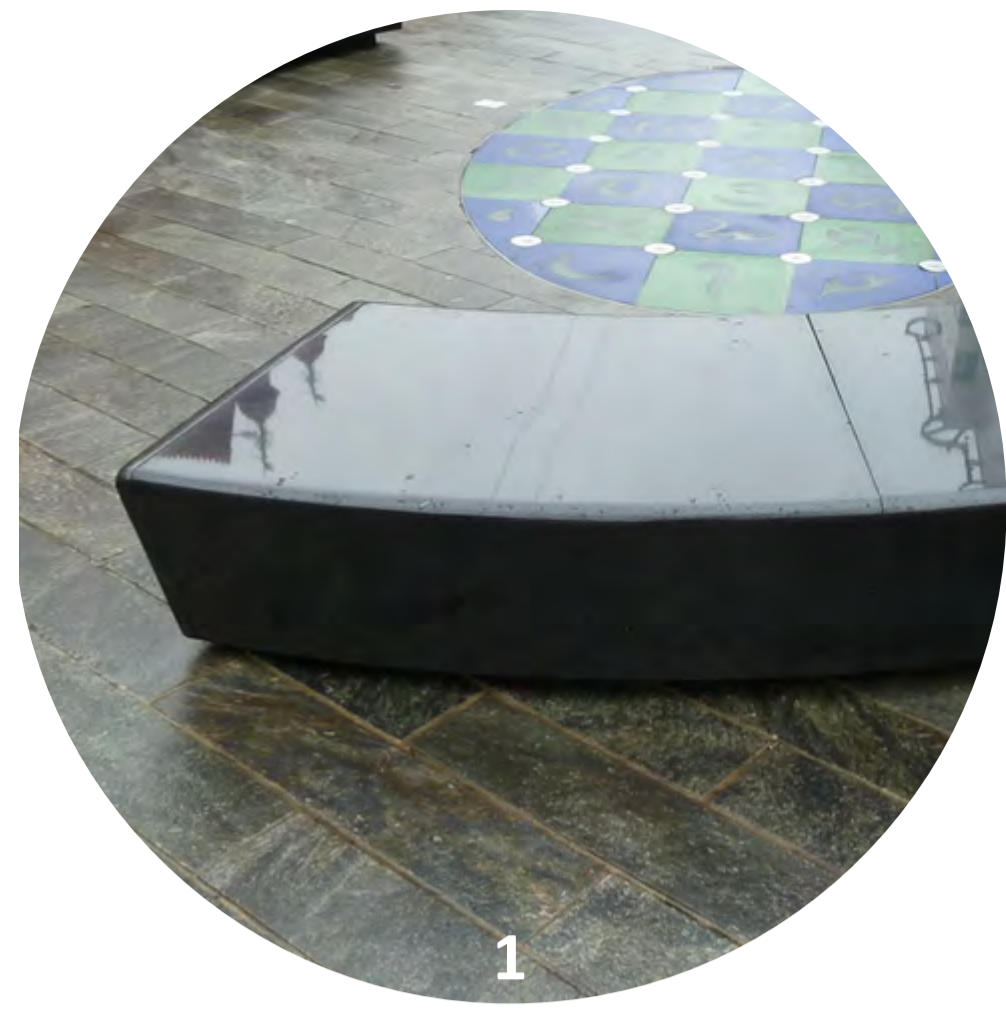

NOTES

This drawing and design is subject to copyright and may not be reproduced without prior written consent. Contractor to verify all dimensions onsite before commencing work. report all discrepancies to site manager prior to construction. Figured dimensions to be taken in preference to scaled drawings. ©RICH Landscapes 2020

PROJECT

Bishopdale Skatepark
Bishopdale Park, Leacroft Street,
Christchurch

TITLE

Feature Photos

SCALE

DATE
April 29, 2020

JOB NO.

DRAWING NO.

REVISION

1298

C03

-

ISSUED FOR

DEVELOPED DESIGN REVIEW



Richard Smith +64 21 101 4988
www.richlandscapes.co.nz

NOTES

This drawing and design is subject to copyright and may not be reproduced without prior written consent. Contractor to verify all dimensions onsite before commencing work. report all discrepancies to site manager prior to construction. Figured dimensions to be taken in preference to scaled drawings. © RICH Landscapes 2019



PROJECT
Bishopdale Skatepark
 Bishopdale Park, Leacroft Street,
 Christchurch

TITLE
 Perspectives 1

SCALE - DATE April 29, 2020

JOB NO. 1298 DRAWING NO. P01 REVISION -

ISSUED FOR
DEVELOPED DESIGN REVIEW