


KEY

- Proposed Kerb & Flat channel
- Proposed no stopping restrictions
- Red Surfacing
- Green Cycle Surfacing
- AC Path
- Landscaping
- Bus Shelter
- Tactile Pavers

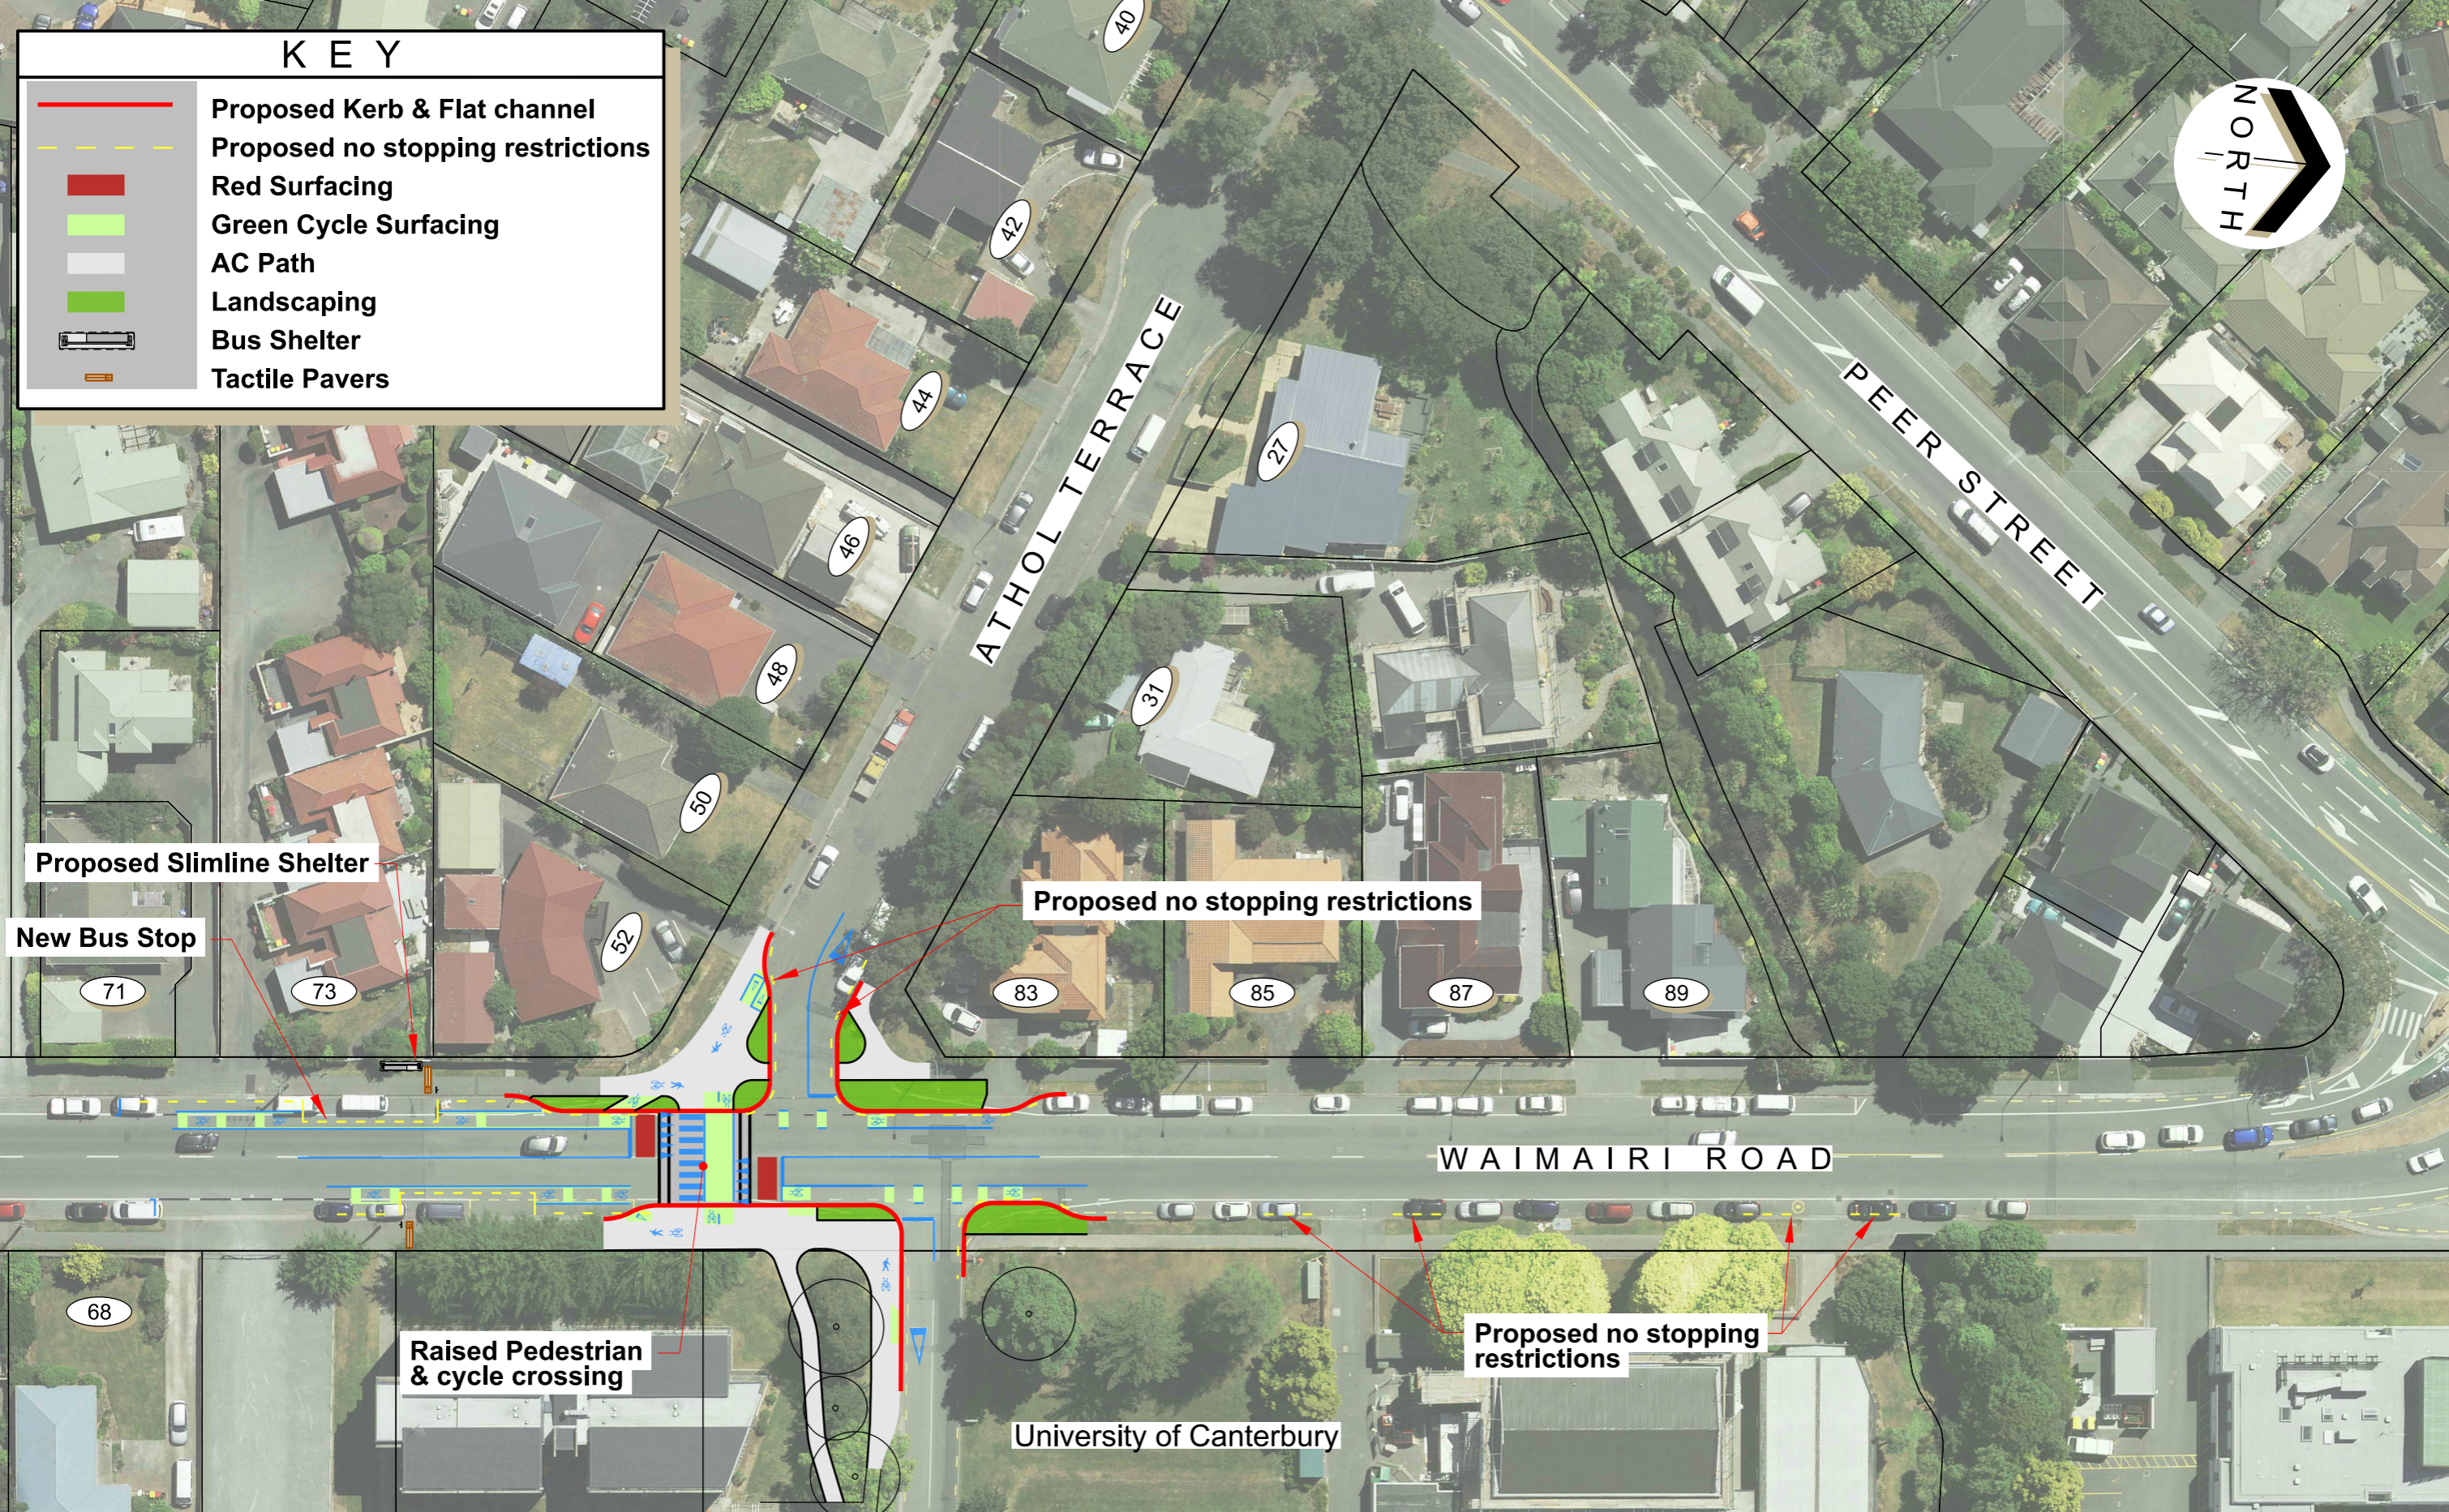

Proposed Slimline Shelter

New Bus Stop

Proposed no stopping restrictions

Raised Pedestrian & cycle crossing

Proposed no stopping restrictions

University of Canterbury

WAIMAIRI ROAD

ATHOL TERRACE

PEER STREET