

10.10 Diamond Harbour Memorial Gardens Cemetery

Cemetery Character

Diamond Harbour Memorial Gardens Cemetery was officially opened in May 2002. The cemetery is designed in terraces in accordance with the natural topography of the site and has been designed in a manner that allows it to blend in a park – like manner with the adjacent Stoddart Point Recreation Reserve.

The cemetery is in the memorial garden style with low, raised headstones placed on concrete beams.

There are informal walking tracks to the cemetery from the Stoddart Point Reserve.

Policies

- Additional signage, seats, water taps and rubbish bins are to be in keeping with the style and character of the cemetery.
- The lower terraces are not conducive to Eco-burials because the clay soil conditions in the cemetery are susceptible to water logging and low in organic matter required for bacteria and native regeneration. The lower terraces should be left as long-term conventional burial sites. Green burials are possible wherever traditional burials are permitted (refer to the Handbook for Green Burial criteria and conditions).
- When the first terrace has reached its capacity as a burial area then the next area for burials is to be the area on the top of the circular mound. When this area has also reached its capacity, the middle and lower terraces are to be used for burial plots. In the future the lower terrace will need to be accessed from Stoddart Point Recreation Reserve.
- Memorial trees can be planted in the shrub borders, species to be selected by the Council and a memorial plaque placed on the memorial wall.

Actions

- Rezone the cemetery from Recreation to Conservation 4.
- Construct a memorial wall for ashes and plaques (including commemorative plaques for ashes or burials at sea), utilising the existing sunken area.
- Enhance entrance including gates, signage and planting.
- Form vehicle access to top of first terrace and provide a footpath to all three levels including steps and handrails where required.
- Enhance pedestrian access from adjacent Stoddart Point Recreation Reserve, including signage and removal of fence where required.
- Tree maintenance work.
- Undertake tree or landscape planting as per the Development Plan.
- Investigations have revealed that no area within the cemetery is suitable for Eco-burials due to the water content and / or the clay soil. Potential alternative sites in the southern harbour area will be investigated.





Existing Diamond Harbour Memorial Gardens Cemetery Plan June 2013



FEATURES

- Trees
- Low Planting
- Shrub Planting
- Lawn

- 1 Vehicle and pedestrian entrance
- 2 Pedestrian access (from adjacent reserve)
- 3 Access road (steep)
- 4 Car park
- 5 Chip path
- 6 Graves and headstones
- 7 Services area
- 8 Undeveloped area
- 9 Post and rail wood fence
- 10 Post and wire fence
- 11 Sunken circular mound area

Note: additional features include seats and water taps

DATA

LOCATION: 20 Waipapa Ave
Diamond Harbour


OWNER: Christchurch City Council

LAND AREA: 11,944m²
(1.1944 Hectares)

ZONING: Recreation Reserve

RELEVANT DESIGNATION:

STATUS: Open

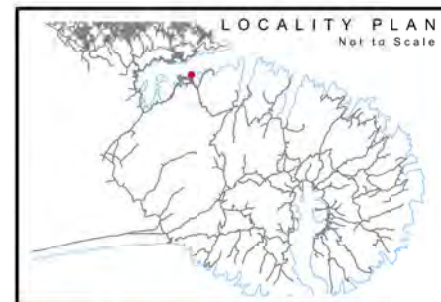



FEATURES

EXISTING - to be retained

- Trees
- Shrub Planting
- Low planting
- Lawn
- Burial Area

EXISTING - to be removed

- Fence to be removed
- Footpath to be removed

PROPOSED

- Trees
- Low Planting
- Burial area
- Enhance entrance including gates and signage
- Internal access road to mate into existing grass vehicle track
- Chip footpath, steps and handrail
- Enhance pedestrian access from adjacent Stoddart Point Recreation Reserve, including signage
- Sunken area to be modified as a Memorial Wall with seating for ashes and plaques (including commemorative plaques for ashes or burial at sea)
- Maintain planting around the cemetery ensuring it does not encroach onto grave sites
- Memorial trees can be planted in the shrub borders, species to be selected by the Council and a memorial plaque placed on the memorial wall
- Future burial or ash area depending on ground conditions and possible vehicle access via Stoddart Point Recreation Reserve. The area may need additional design to allow for a boardwalk and Memorial Wall for plaques and ashes if ground conditions don't improve

NOTE:

1. Additional signage, seats, water taps and rubbish bins are to be in keeping with the style and character of the cemetery



10.11 Duvauchelle Cemetery

Cemetery Character

Duvauchelle Cemetery is located on the hill just outside the settlement of Duvauchelle, at the head of the Akaroa Harbour Basin. The cemetery was opened in 1881 and is still open for full burials. The cemetery is enclosed by a well maintained macrocarpa hedge at the base of the slope. There are excellent views northwards over the whole harbour basin from the cemetery.

The cemetery is set out in long, level rows of back to back headstones. There are distinctive family areas in the cemetery however, there is no evidence of denominational division. The cemetery has a variety of headstones from Victorian style to more recent modern upright memorial headstones. Most of the headstones and covers are in good condition.

Several mature oak trees are randomly located throughout the cemetery.

Policies

- Additional signage, seats, water taps and rubbish bins are to be in keeping with the style and character of the cemetery.

Actions

- Rezone the cemetery from Rural to Conservation 4.
- Remove the existing car park, post and wire fence and trees in the fruit trial area.
- Enhance vehicle and pedestrian entrances including gates, fencing and signage, internal access road and compacted chip footpaths.
- New car park area including retaining where required.
- Construct a toilet with disabled access.
- Undertake tree or landscape planting as per the Development Plan.




 




Existing Duvauchelle Cemetery Plan June 2013



FEATURES

-  Trees
-  Hedge
-  Shrub Planting
-  Lawn

- 1 Vehicle entrance via a (steep gravel drive)
- 2 Car park
- 3 Pedestrian entrance (wood steps with handrail)
- 4 Graves and headstones
- 5 Undeveloped area - currently grazed
- 6 Post and wire fence
- 7 Shed
- 8 Old fruit tree trail area

Note: additional features include seats and water taps

DATA

LOCATION: 6267 Christchurch Akaroa Road
Duvauchelle


OWNER: Christchurch City Council


LAND AREA: 13,105m²
(1.3105 Hectares)

ZONING: Rural

RELEVANT DESIGNATION: For Cemetery Purposes and for Waterworks Purposes
(under the Banks Peninsula District Plan)

STATUS: Open

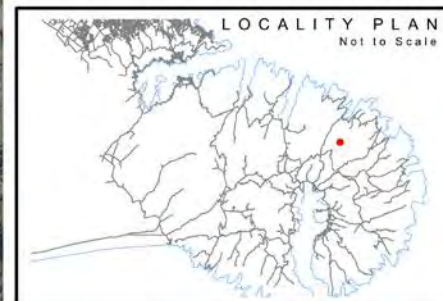

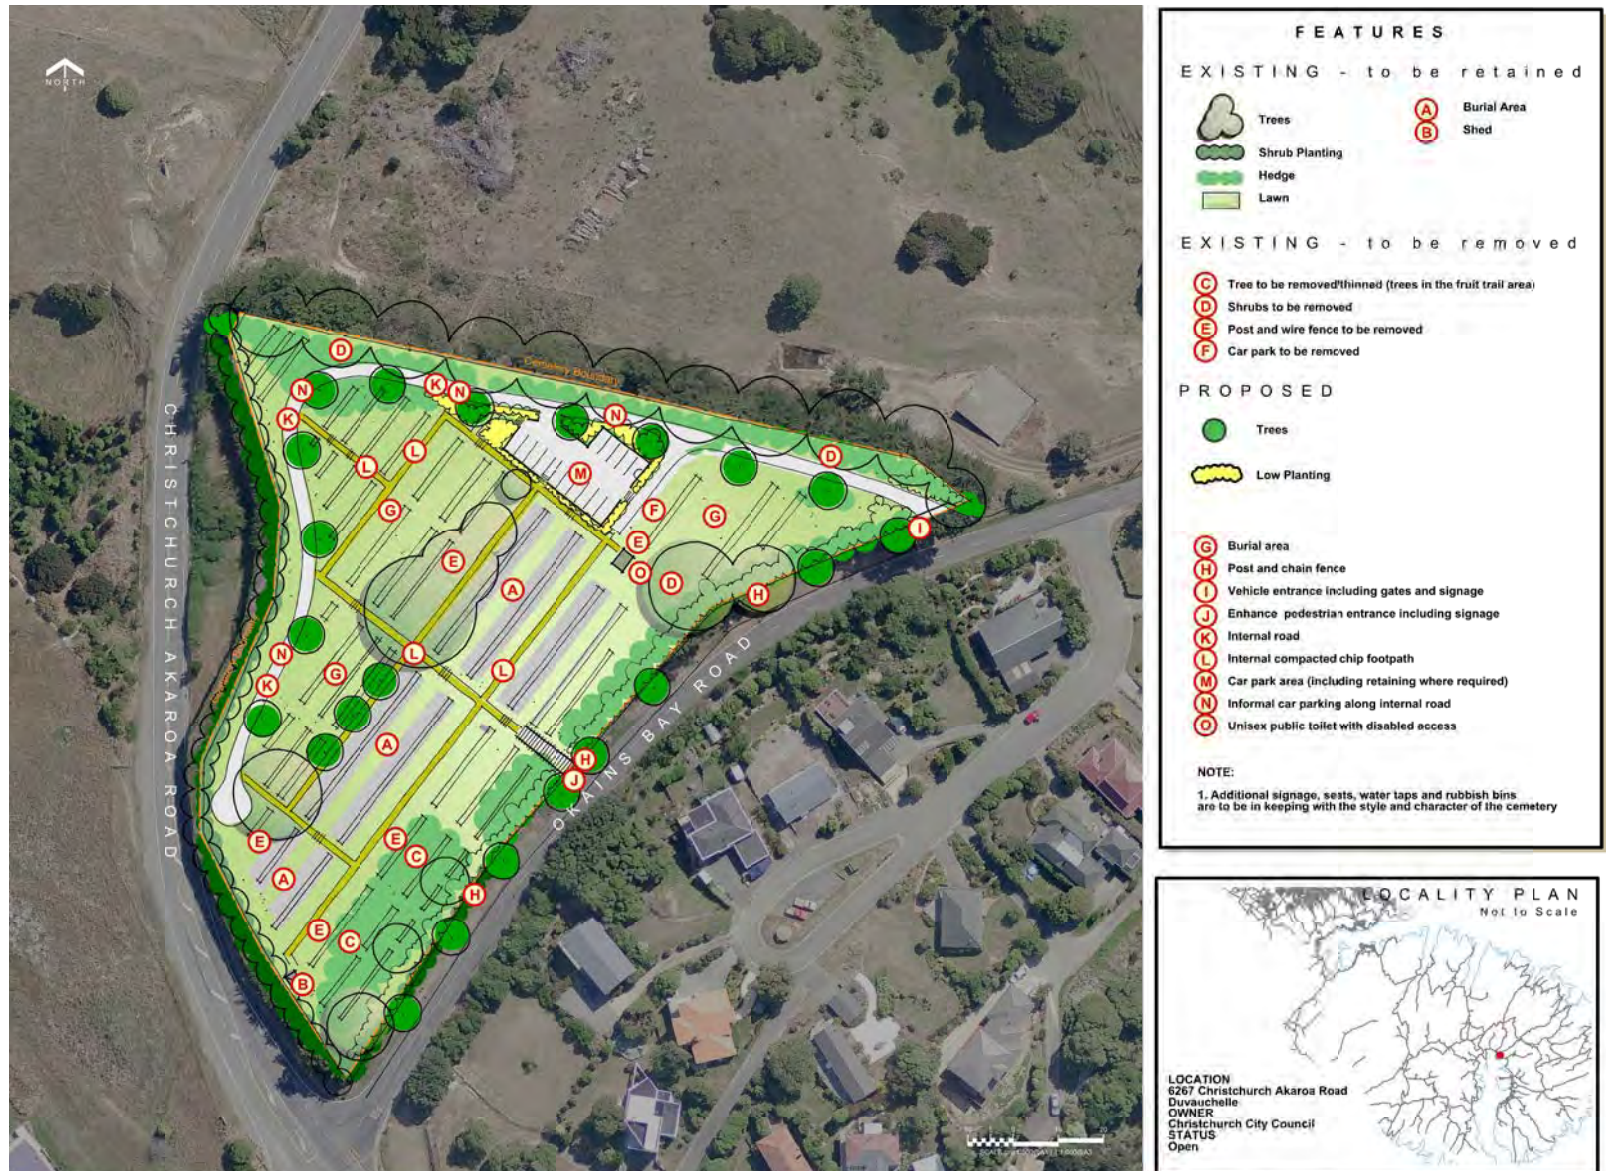

10.12 Kaituna Valley Cemetery

Cemetery Character

Kaituna Valley Cemetery is located adjacent to St Kentigens Church. The cemetery opened in 1935 and is still open for full burials.

The rural location of this cemetery is significant as from all aspects of the site there are rural vistas which helps provide a feeling of openness. Within the cemetery area, which is operational, there are no trees. This is in contrast to the mature trees within the Church yard.

The plots in the cemetery are laid out with rows back to back orientate the same direction east-west. The existing layout plan for the cemetery indicates denominational separation however, this has not been enforced. The headstones are mainly upright memorial headstones. There are a few with simple low cross structures and some plaques are attached to a cut natural rock. Extensive use of Halswell Quarry stone as plot covers is a significant feature of this cemetery.

Policies

- Additional signage, seats, water taps and rubbish bins are to be in keeping with the style and character of the cemetery.

Actions

- Rezone the cemetery from Rural to Conservation 4.
- Formalise the boundary and reclaim the cemetery land for cemetery purposes including removing existing post and wire fencing and any new fencing required.
- Formalise entrance to the cemetery with a gravel driveway from Kaituna Valley Road to the cemetery including wooden entrance gates (in a similar style to the church gates), signage and any retaining required.
- Undertake tree or landscape planting as per the Development Plan.





Existing Kaituna Valley Cemetery Plan June 2013



FEATURES

Lawn

- 1 Vehicle entrance (private property)
- 2 Pedestrian entrance (via adjacent church grounds)
- 3 Undeveloped area (not currently fenced as part of cemetery)
- 4 St Kentigans Church
- 5 Graves and headstones
- 6 Post and wire fence

DATA

LOCATION: 399 Kaituna Valley Road
Kaituna


OWNER: Christchurch City Council

LAND AREA: 943m²
(0.0941 Hectares)

ZONING: Rural

RELEVANT DESIGNATION: For Cemetery Purposes
(under the Banks Peninsula District Plan)

STATUS: Open

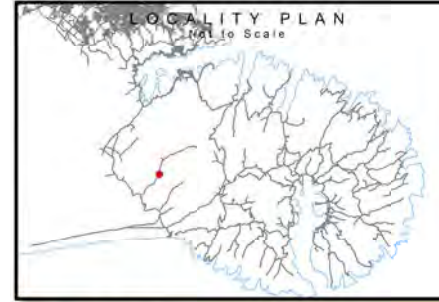



FEATURES

EXISTING - to be retained

-  Lawn
-  Burial Area

EXISTING - to be removed

-  Post and wire fence to be removed

PROPOSED

-  Trees
-  Burial Area
-  Formalise the boundary and reclaim the cemetery land for cemetery purposes
-  Fence the boundary with a stock fence
-  Post and chain fence
-  Formalise entrance (gravel driveway) from Kaituna Valley Road, including wooden entrance gates (in a similar style to the church gates) and signage

NOTE:

1. Additional signage, seats, water taps and rubbish bins are to be in keeping with the style and character of the cemetery

LOCALITY PLAN
Not to Scale

LOCATION
399 Kaituna Valley Road
Kaituna

OWNER
Christchurch City Council

STATUS
Open

10.13 Le Bons Bay Cemetery

Cemetery Character

Le Bons Bay Cemetery opened in 1862 and is still open for full burials. It is generally flat with a moist treed section near the western end. The rural location of the cemetery is significant, from all sides of the cemetery there are rural vistas which helps provide a feeling of openness. A large area of the cemetery is fenced off and either grazed or open for public access to the lagoon.

The cemetery has a formal layout with distinctive family areas. The cemetery has a variety of graves/ headstones from older Victorian style to more recent upright memorial headstones.


The cemetery has strong community associations and is maintained by the local community.

Policies


- Additional signage, seats, water taps and rubbish bins are to be in keeping with the style and character of the cemetery.

Actions

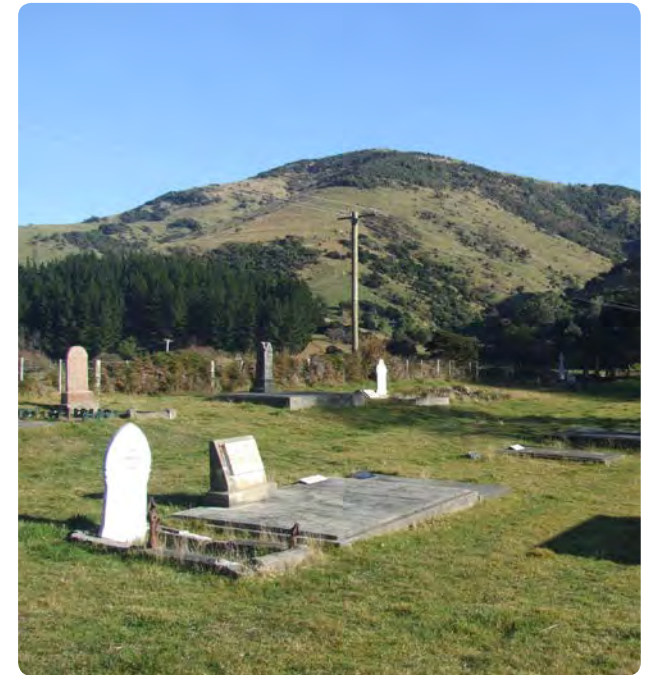

- Rezone the cemetery from Rural to Conservation 4.
- Some marked graves are outside the fenced area and susceptible to damage from stock, these need to be fenced either individually or collectively to protect the headstones.
- Entrance signage.
- Formalise a lease arrangement with the farmer to continue grazing the area of the cemetery where there are no headstones.
- Investigate as a potential Eco-burial site location.
- Undertake tree or landscape planting as per the Development Plan.



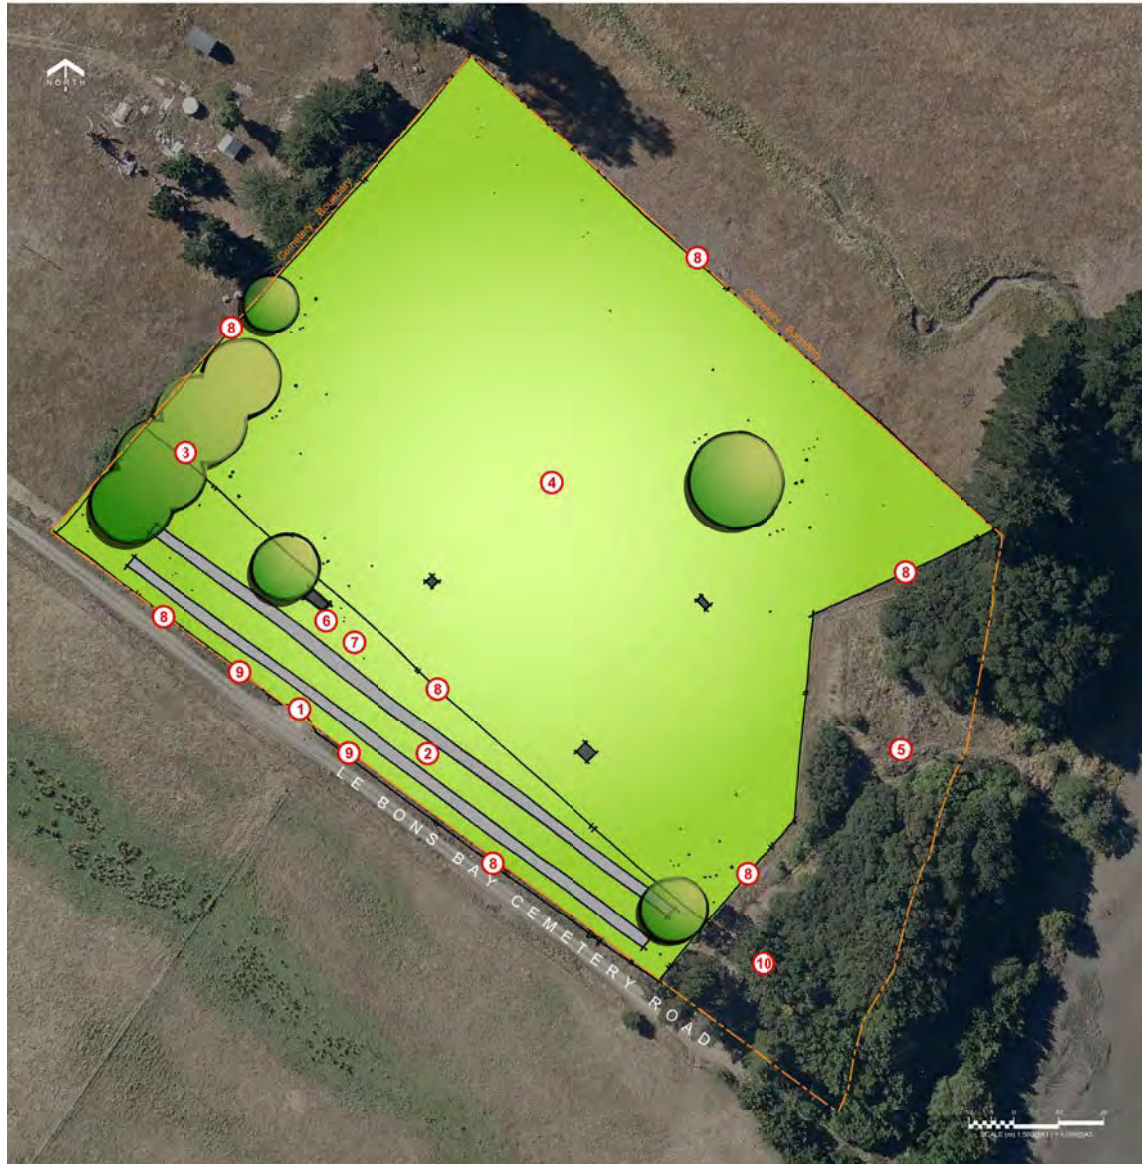



FEATURES

-  Trees
-  Lawn

- ① Vehicle and pedestrian entrance, wooden gates and pergola structure
- ② Graves and headstones
- ③ Informal and unmarked grave plots scattered within this area
- ④ Undeveloped area - contains marked and unmarked graves and is currently grazed
- ⑤ Undeveloped area - informal access to lagoon
- ⑥ Shed
- ⑦ Wood panel with plaques
- ⑧ Post and wire fence
- ⑨ Wood picket fence
- ⑩ Waste and depo area (including shed)

Note: additional feaures include seats

DATA

LOCATION: 27 Le Bons Bay Cemetery Road
Le Bons Bay


OWNER: Department of Conservation


LAND AREA: 27.494m²
(2.7494 Hectares)

ZONING: Rural

RELEVANT DESIGNATION: For Cemetery Purposes
(under the Banks Peninsula District Plan)



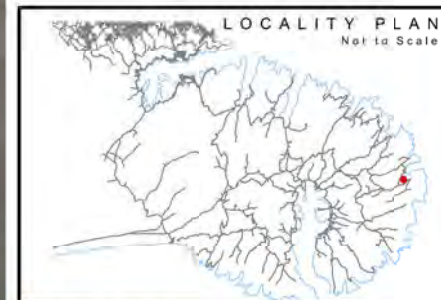

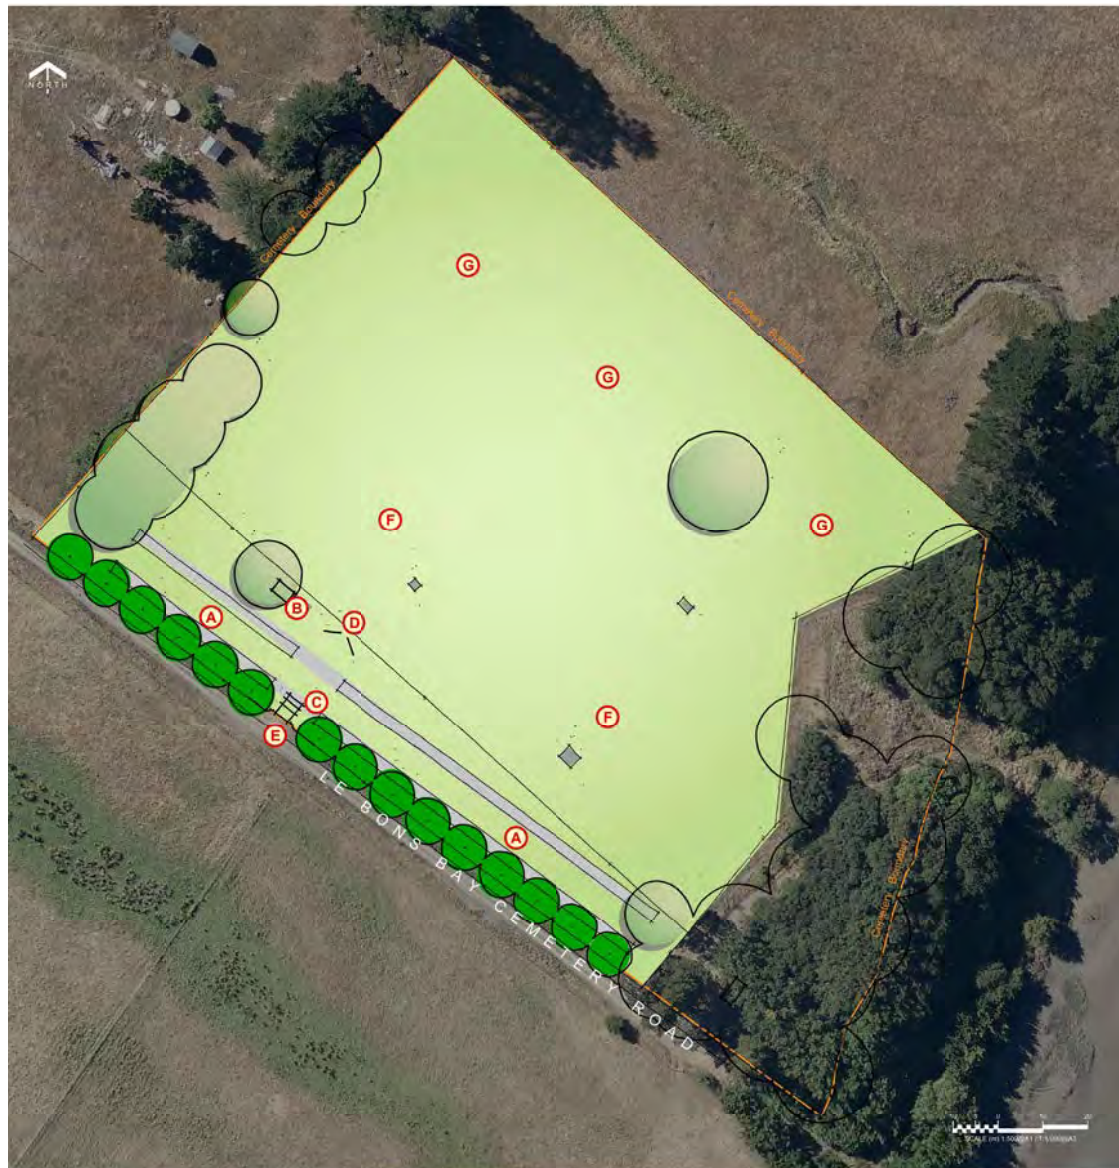

STATUS: Open









FEATURES

EXISTING - to be retained


 Trees	 Burial Area
 Lawn	 Shed
	 Wood pergola
	 Wood panel with plaques

PROPOSED

 Trees	
 Enhance entrance including signage	
 Ensure marked and unmarked graves outside the fenced area are protected	
 Potential Eco-burial site/location	

NOTE:

1. Additional signage, seats, water taps and rubbish bins are to be in keeping with the style and character of the cemetery

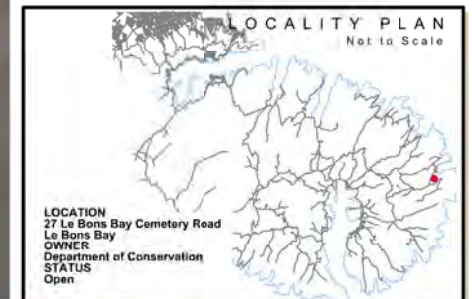

10.14 Linwood Cemetery

Cemetery Character

Linwood Cemetery opened in 1884 and is available for burials in pre purchased plots, second interments and the Jewish area only. The cemetery was the first Christchurch cemetery located outside the town 'on sanitary grounds' and is situated on what was once a large sand dune.

The cemetery is open to all denominations and is divided into specific areas. The layout of the cemetery is a variety of grid patterns despite the undulating topography.

The cemetery has a Jewish section, including graves re - sited from the 19th Century Jewish Cemetery in Hereford Street and is an important site for the Hebrew community as it is the only designated Jewish cemetery in Christchurch.

In 1884 the Council approved the construction of a tramway to the cemetery from the corner of Cashel and High streets and by 1885 had built a tramway hearse. Although now covered by asphalt, tram tracks survive beneath the main pathway within the cemetery.

There was a Sexton's Lodge situated near the Butterfield Avenue entrance and a simple mourning kiosk. New gates similar in design to the original were built in 2005 at the Butterfield Avenue entrance.

The cemetery contains a range of graves from traditional monumental style to newer memorial style. There are a small number of elaborate sculptural monuments the most notable being the Fairhurst mausoleum, the Peacock mausoleum and the Henry Thomson grave.

Plantings in the cemetery include exotic and more recent native planting, pines and macrocarpas which are concentrated around the perimeter of the cemetery.

Policies

- Additional signage and seats are to be in keeping with the style and character of the cemetery.
- All work is to align with the Linwood Cemetery Conservation Plan, February 2006.
- Maintain regular contact with the Friends of Linwood Cemetery and formalise an agreement with them to facilitate their assistance where possible, using the Linwood Cemetery Conservation Plan and the Development Plan as the basis of work being undertaken in the cemetery.

Actions

- Replace existing post and wire fence around the boundary of the cemetery with a post and chain fence and low planting.
- Remove asphalt cover over the buried tramlines leaving the adjacent asphalt for vehicle access, following guidance from the New Zealand Historic Places Trust.
- Enhance pedestrian entrances including disabled access, planting and signage.
- Enhance car park area including signage.
- Enhance tramline turning circle area with seating and planting.
- Interpretation outlining original location of the Sextons Lodge, tramway and mourning kiosks.
- Planting on graves is to be removed as plants require pruning or when they die. This is to be done carefully with minimum intervention.
- Trees that are damaging the heritage fabric to be removed.
- Additional tree maintenance work including removal of pines in southern area.
- Undertake tree or landscape planting as per the Development Plan.







FEATURES

-  Trees
-  Shrub Planting
-  Lawn

- 1 Vehicle and pedestrian entrance including wooden gates in similar design to the original with the words 'LINWOOD CEMETERY'
- 2 Internal sealed access road.
- 3 Car park
- 4 Internal sealed and limestone chip pedestrian path
- 5 Public toilets in Bromley Park
- 6 Original location of Sextons Lodge, there are many unmarked graves in this area
- 7 Approximate location of original mourning kiosks
- 8 Original location of Tramway, buried tram lines, rails and sleepers beneath asphalt access road
- 9 The Church of England area
- 10 Jewish area
- 11 Presbyterian free area
- 12 Wesleyan burial area
- 13 Quarter plots, non denominational area
- 14 Roman Catholic area
- 15 Sisters of Mercy area
- 16 The Sisters of the Anglican Community of the Sacred Name area
- 17 Church of England free area
- 18 Wood post and wire fence
- 19 Retaining wall
- 20 Interpretation panel

Note: additional features include seats, water taps and rubbish bins

DATA

LOCATON: 25 Butterfield Avenue
Linwood

OWNER: Christchurch City Council


LAND AREA: 85,526m²
(8.526 Hectares)

ZONING: Conservation 4 (Cemeteries)

RELEVANT DESIGNATION: The cemetery is a heritage building, place or object (under the Christchurch City Plan)

STATUS: Open



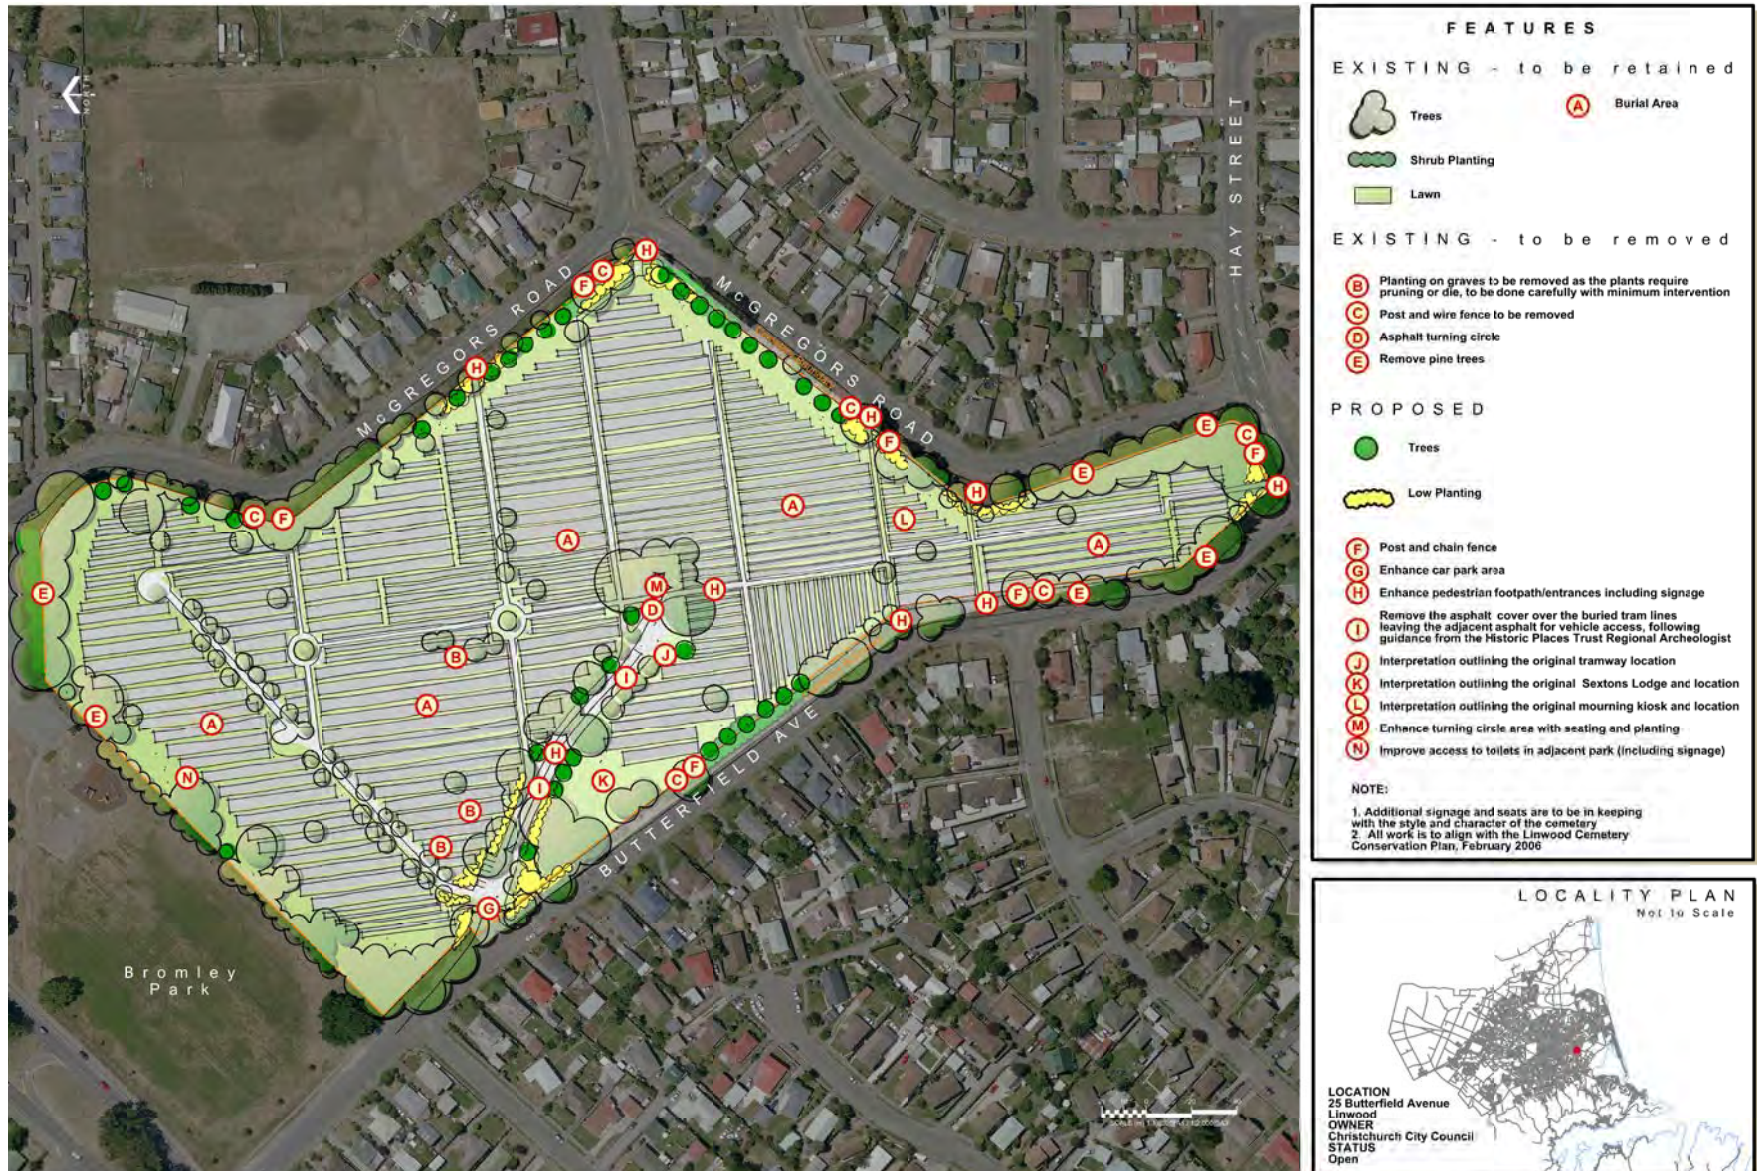

10.15 Little River Cemetery

Cemetery Character

Little River Cemetery is located adjacent to St Andrews Church just outside Little River. It opened in 1878 and is still open for full burials. The cemetery is surrounded by exotic and native vegetation and has open views out to the Little River Valley and the foothills.

The cemetery is laid out in a grid with wide mown paths and has a variety of headstones from typical Victorian period with upright stone headstones to more recent granite and stone memorial styles many of them with covered concrete covers.


A local cemetery with many family plots and strong connections to past and present communities.


Policies

- Additional signage, seats, water taps and rubbish bins are to be in keeping with the style and character of the cemetery.

Actions

- Rezone the cemetery from Rural to Conservation 4.
- Develop vehicle access into the cemetery from the church car park and define the area between the car park and the cemetery with a post and chain fence.
- Enhance the existing wooden vehicle and pedestrian gates including signage.
- Undertake tree or landscape planting as per the Development Plan.
- Additional tree maintenance work including removal and limbing.

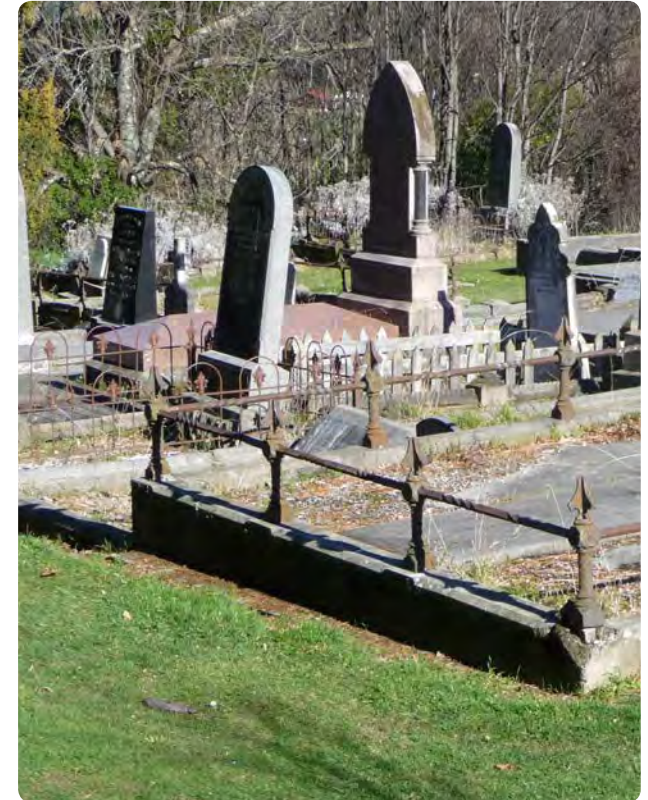

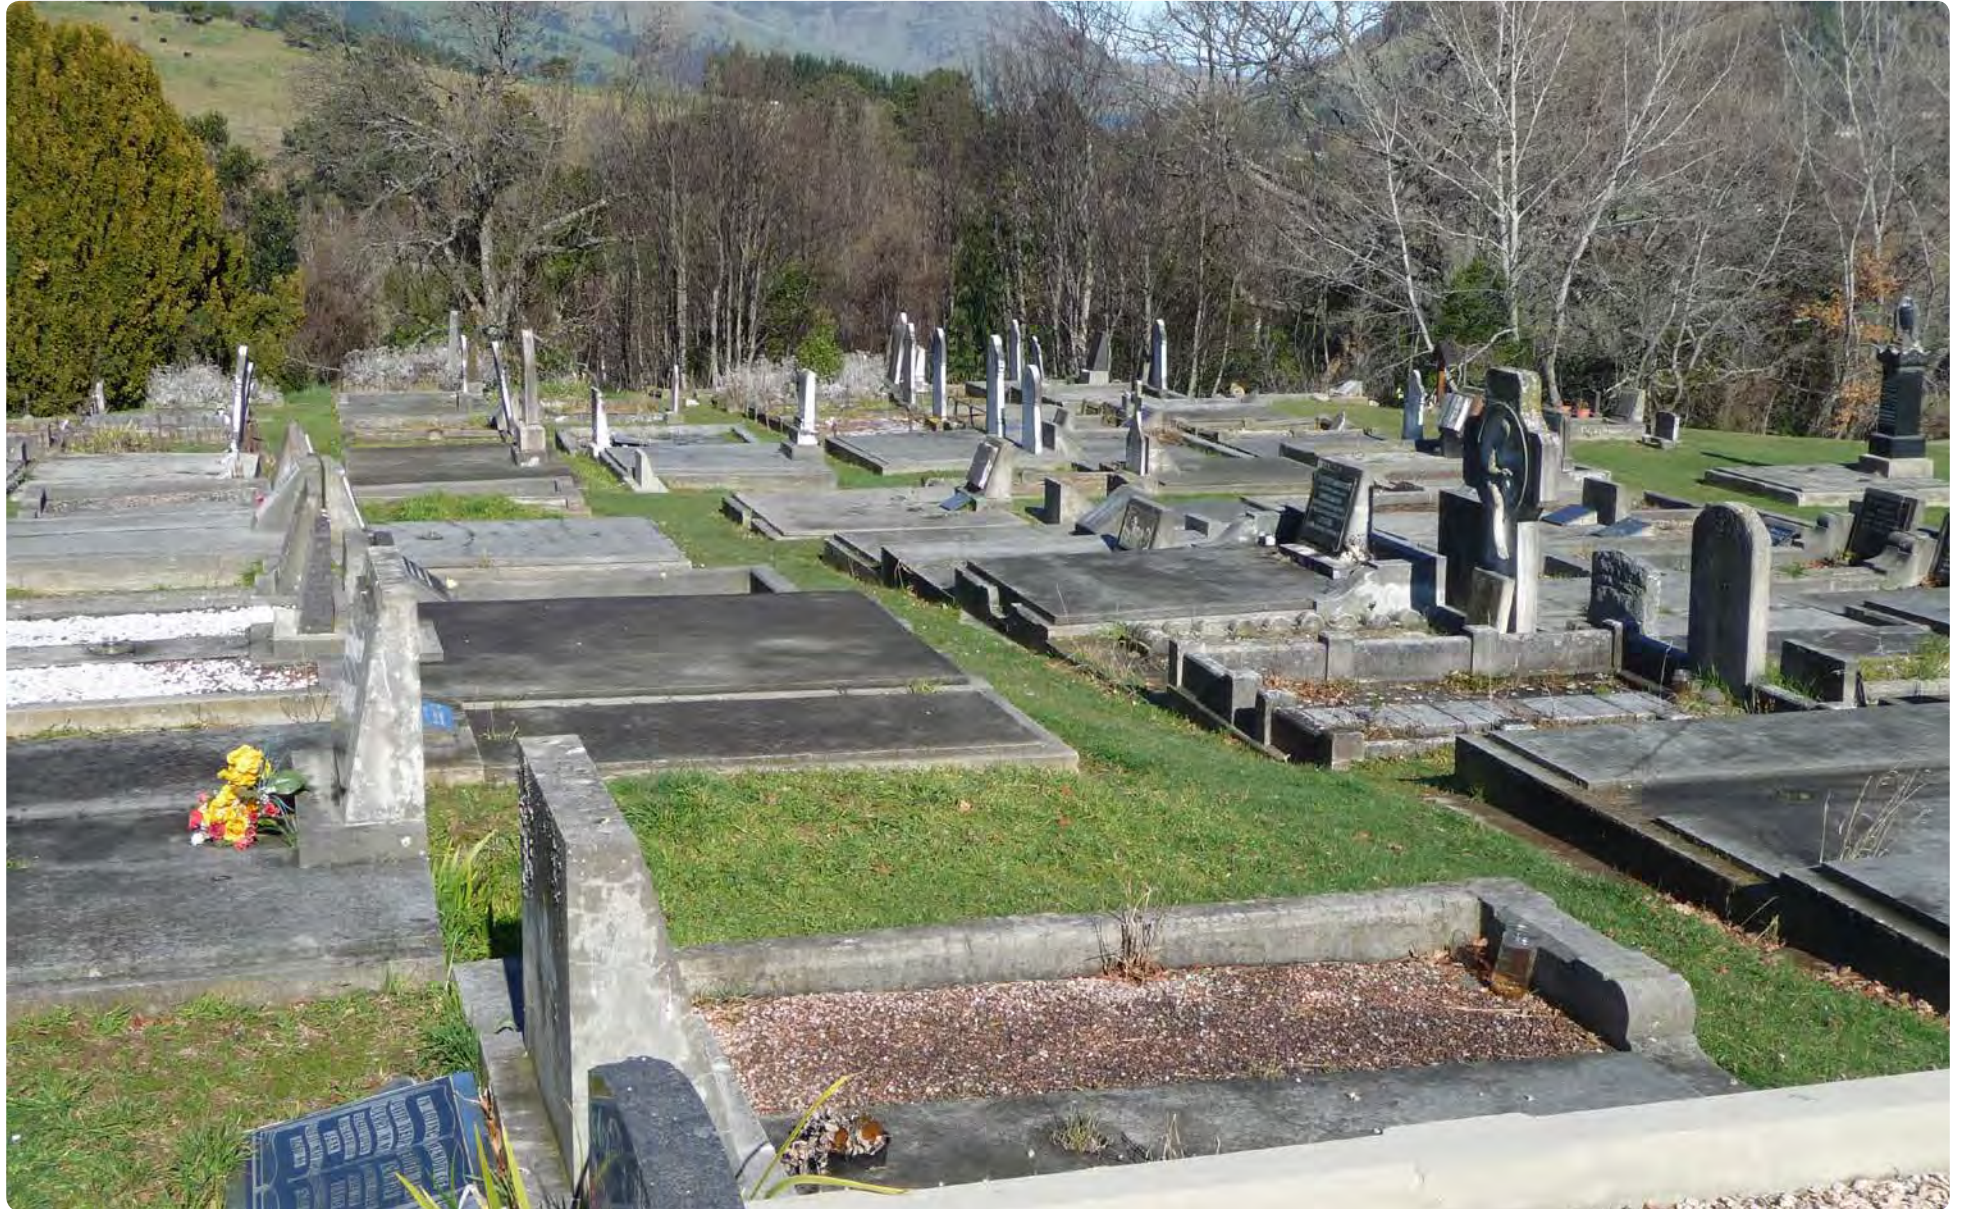




Existing Little River Cemetery Plan June 2013



FEATURES

-  Trees
-  Shrub Planting
-  Lawn

- 1 Entranceway and gates (wood)
- 2 Stumping along driveways
- 3 Informal car park area on church land
- 4 Graves and headstones
- 5 Undeveloped area
- 6 Undeveloped area (steep)
- 7 St Andrews church
- 8 Septic tank
- 9 Post and wire fence
- 10 There may be unmarked graves in this area

Note: additional features include seats and a water tap

DATA

LOCATION: 30 Upper Church Road
Little River


OWNER: Christchurch City Council

LAND AREA: 8,251m²
(0.8251 Hectares)

ZONING: Conservation Reserve

RELEVANT DESIGNATION:

STATUS: Open

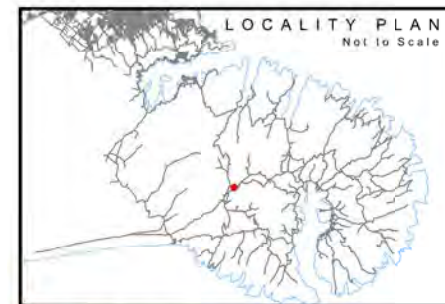



FEATURES

EXISTING - to be retained


 Trees	 Burial Area
 Shrub Planting	 St Andrews Church
 Lawn	

PROPOSED

-  Trees
-  Burial Area
-  Develop vehicle access into the cemetery from the church car park (to include gates)
-  Define the area between the car park and cemetery with a post and chain fence
-  Enhance the existing wooden pedestrian and vehicle gate (including signage)
-  The east boundary along the driveway may require retaining to stop slumping

NOTE:
1. Additional signage, seats, water taps and rubbish bins are to be in keeping with the style and character of the cemetery

LOCALITY PLAN
Not to Scale



LOCATION
30 Upper Church Road
Little River
OWNER
Christchurch City Council
STATUS
Open

10.16 Lyttelton Anglican Cemetery

Cemetery Character

Lyttelton Anglican Cemetery also known as Lyttelton Public Cemetery opened in 1850. The cemetery is only available for burial and ash interments in pre-purchased plots and second interments, however, due to the large amount of recent earthquake damage in the cemetery any future interments in the cemetery will be on a case by case basis.

The cemetery is formal Victorian in style, although the formality is lessened due to the topography of the setting. There are views to the port and wider Lyttelton Harbour from higher elevations in the cemetery.

The original headstones and grave surrounds are traditional in character. The more modern headstones generally located on the lower elevations are smaller and more contemporary in style. There is a recent influenza memorial.

Most of the vegetation is confined to the east and west boundaries and comprises of ash, sycamore and oak with some conifer species. Some of these exotic broadleaf species extend into the cemetery informally either side of the main path.

Policies

- Additional signage and seats are to be in keeping with the style and character of the cemetery.
- Further applications for interments to be on a case by case basis.
- Any spare plot areas will be allocated to those who have pre-purchased plots which are now not useable due to earthquake damage.

Actions





- Enhance vehicle entrance including plastering concrete block pillars and any repairs required to the volcanic stone retaining wall and signage.
- Enhance the pedestrian entrances including reconditioning existing wrought iron gates, fencing and signage.
- Provide clear signage to show where the existing water tap is.
- Undertake tree or landscape planting as per the Development Plan.
- Investigate earthquake land damage.
- Investigate the possibility that some areas of the cemetery may be unused (using ground penetrating radar).
- Check the northern cemetery boundary as the current fence may not be in the correct location.
- Additional tree maintenance work including removal and limbing.
- Investigate suitable locations for steps and a memorial wall to be installed. The wall is to include provision for lost-at-sea commemorations.







FEATURES

-  Trees
-  Hedge
-  Shrub Planting
-  Lawn

- 1 Vehicle and pedestrian entrance and gates (block pillars with wrought iron gates)
- 2 Car park area on Canterbury Street (not on cemetery land) with a steel pipe gate system in place at north and south ends to prevent through traffic
- 3 Volcanic stone retaining wall
- 4 Internal access road
- 5 Pedestrian entrance
- 6 Concrete retaining wall with headstones inserted.
- 7 1918 influenza epidemic area – there are unmarked graves within this area
- 8 Influenza memorial seating area
- 9 Graves and headstones
- 10 Undeveloped area (steep)
- 11 Post and wire fence

Note: additional features include seats, water taps and rubbish bins

DATA

LOCATION: 87 Oxford Street
Lyttelton

OWNER: Christchurch City Council

LAND AREA: 12,919m²
(1.2919 Hectares)

ZONING: Residential

RELEVANT DESIGNATION: For Cemetery Purposes
(under the Banks Peninsula District Plan)

STATUS: Open





FEATURES

EXISTING - to be retained

	Trees		Burial Area
	Shrub Planting		
	Lawn		

EXISTING - to be removed

	Post and wire fence to be removed
---	-----------------------------------

PROPOSED

	Trees
	Post and chain fence
	Enhance vehicle entrance including plastering concrete block pillars and signage
	Enhance pedestrian entrance
	Enhance car park area (outside cemetery area)
	Volcanic stone retaining wall to be repaired where rocks are showing signs of dislodgement
	Investigate possibility for future interments in this area
	Existing water tap to be clearly signposted

NOTE:

1. Additional signage and seats are to be in keeping with the style and character of the cemetery

LOCALITY PLAN
Not to Scale



LOCATION
87 Oxford Street
Lyttelton

OWNER
Christchurch City Council

STATUS
Open

10.17 Lyttelton Catholic and Public Cemetery

Cemetery Character

Lyttelton Catholic and Public Cemetery also known as the Lyttelton Cemetery was opened in 1873. The cemetery is available for burial and ash interments in pre purchased plots and second interments however due to the large amount of recent earthquake damage in the cemetery any future interments in the cemetery will be on a case by case basis.

The cemetery is located on a steep hillside and is divided into three sections, Catholic, Services and Public (from north to south). The graves are terraced on the hillside tightly laid in a grid formation with concrete terracing and steps with paths dissecting the various sections. The cemetery has a variety of graves/ headstones from older Victorian style plots with covers or kerbing to newer memorial style, however the older style is more predominant.


There is a significant amount of earthquake damage in the cemetery.

Policies

- Additional signage and seats are to be in keeping with the style and character of the cemetery.
- Further applications for interment to be on a case by case basis.
- Any spare plot areas will be allocated to those who have pre purchased plots which are not useable due to earthquake damage.

Actions

- Enhance the pedestrian entrances including reconditioning existing wrought iron gates and signage.
- Continue the stone retaining wall along the Reserve Terrace frontage.
- Undertake tree or landscape planting as per the Development Plan.
- Additional tree maintenance work including removal and limbing.
- Investigate earthquake land damage.
- Investigate the possibility that some areas of the cemetery may be unused (using ground penetrating radar).
- Develop protocol to manage areas of the cemetery with badly damaged graves, broken headstones and concrete kerbing.

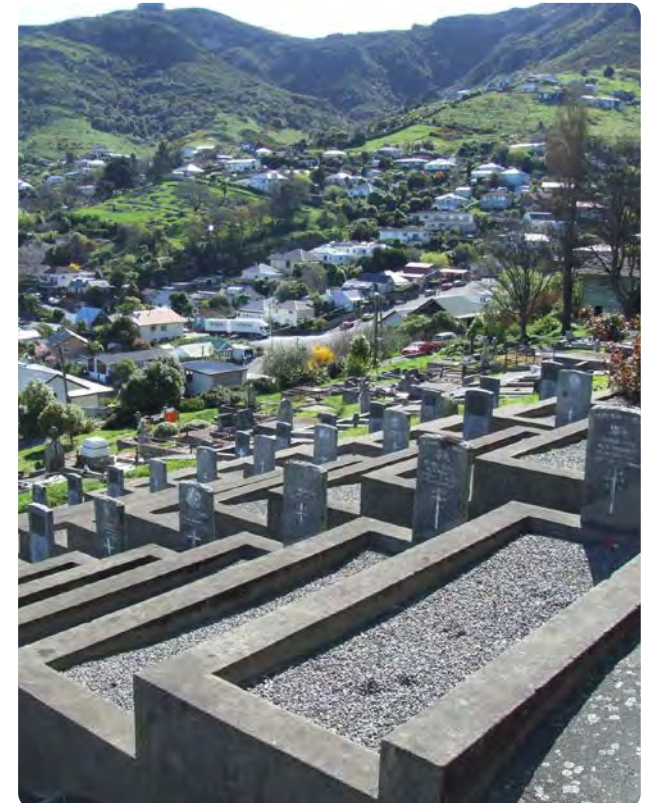






Existing Lyttelton Catholic and Public Cemetery Plan June 2013



FEATURES

-  Trees
-  Shrub Planting
-  Lawn

- 1 Vehicle access/track (not on cemetery land)
- 2 Pedestrian entrance and wrought iron gates
- 3 Pedestrian entrance
- 4 Catholic area
- 5 Public area
- 6 Services area
- 7 R.S.A. flag
- 8 Concrete steps
- 9 Stone retaining wall
- 10 Graves and headstones
- 11 Wood paling fence
- 12 Mesh fence

Note: additional features include seats, water taps and rubbish bins

DATA

LOCATION: 56 Reserve Terrace
Lyttelton

OWNER: Christchurch City Council

LAND AREA: 8,385m²
(0.8365 Hectares)

ZONING: Residential

RELEVANT DESIGNATION: For Cemetery Purposes
(under the Banks Peninsula District Plan)





STATUS: Open







FEATURES

EXISTING - to be retained

 Trees	 Burial Area
 Shrub Planting	
 Lawn	

PROPOSED


 Trees	
 Low Planting	

- B** Enhance the existing pedestrian entrance, incorporate and recondition the existing wrought iron gates and signage
- C** Enhance the existing pedestrian entrance
- D** Enhance the car park area including surfacing, planting and signage (outside cemetery area)
- E** Continue the stone retaining wall along the front of Reserve Terrace

NOTE:

1. Additional signage and seats are to be in keeping with the style and character of the cemetery

LOCALITY PLAN
Not to Scale



LOCATION
56 Reserve Terrace
Lyttelton
OWNER
Christchurch City Council
STATUS
Open

10.18 Memorial Park Cemetery

Cemetery Character

Memorial Park Cemetery opened in 1956 and is still open for full burials. The cemetery is a lawn cemetery with concrete beams for upright and reclining memorials. The cemetery is located on ancient sand dunes and has excellent, largely unobstructed views to the Port Hills.

There is a small Muslim burial area on the eastern side of the site where the graves are aligned facing to Mecca (14 degrees west of north), a Māori burial area or urupā near the Ruru Road entrance, and a Russian Orthodox area to the western side.

Tree planting is generally associated with the driveway areas, with a diverse mix of shrubs and trees around the central area surrounding the public toilet which is more or less centrally located.

Policies

- Additional signage, seats, water taps and rubbish bins are to be in keeping with the style and character of the cemetery.

Actions

- Enhance vehicle and pedestrian entrances including signage and post and chain fencing.
- Remove existing fencing along street boundaries and replace with post and chain fencing and low planting.
- Shared cycle/ pedestrian pathway to link Ruru Road and Taurus Road.
- Undertake tree or landscape planting as per the Development Plan.
- Additional tree maintenance work including removal and limbing on north and east boundaries.





Existing Memorial Park Cemetery Plan June 2013



FEATURES

- Trees
- Shrub Planting
- Low Planting
- Lawn

- 1 Main vehicle and pedestrian entrance and gates (note signage is missing)
- 2 Secondary entrance and gates
- 3 Internal Access Road
- 4 Public toilet including an external seating area
- 5 Shed
- 6 Ashes area
- 7 Muslim burial area
- 8 Institute of Notre Dam area
- 9 Urupa area (Nga Māta Waka)
- 10 Russian Orthodox area
- 11 Sisters of the St Josephs area
- 12 Graves and headstones – Concrete beams for upright and reclining memorials
- 13 Post and wire fence
- 14 Concrete and chain fence
- 15 Corrugated iron fence
- 16 Wire mesh fence
- 17 Section of Memorial Park Cemetery currently on Ruru Lawn Cemetery certificate of title

Note: additional features include seats, water taps and rubbish bins

DATA

LOCATION: 31 Ruru Road
Bromley

OWNER: Christchurch City Council

LAND AREA: 130,669m²
(13.0669 Hectares)

ZONING: Conservation 4 (Cemeteries)

RELEVANT DESIGNATION: The Cemetery is a Heritage building, place or object (under the Christchurch City Plan)

STATUS: Open





FEATURES

EXISTING - to be retained

	Trees		Burial Area
	Shrub Planting		Public toilet
	Low planting		Shed
	Lawn		

EXISTING - to be removed

Fence to be removed

PROPOSED

Trees

Low Planting

Burial area

Post and chain fence

Enhance entrance including signage

Enhance pedestrian entrance

Pedestrian footpath/cycleway

Informal car parking along internal road

Muslim burial area to be extended

NOTE:
1. Additional signage, seats, water taps and rubbish bins are to be in keeping with the style and character of the cemetery

