


03 PREFERRED SCHEME PLAN | STAGE 1

General Arrangement | Sheet 1

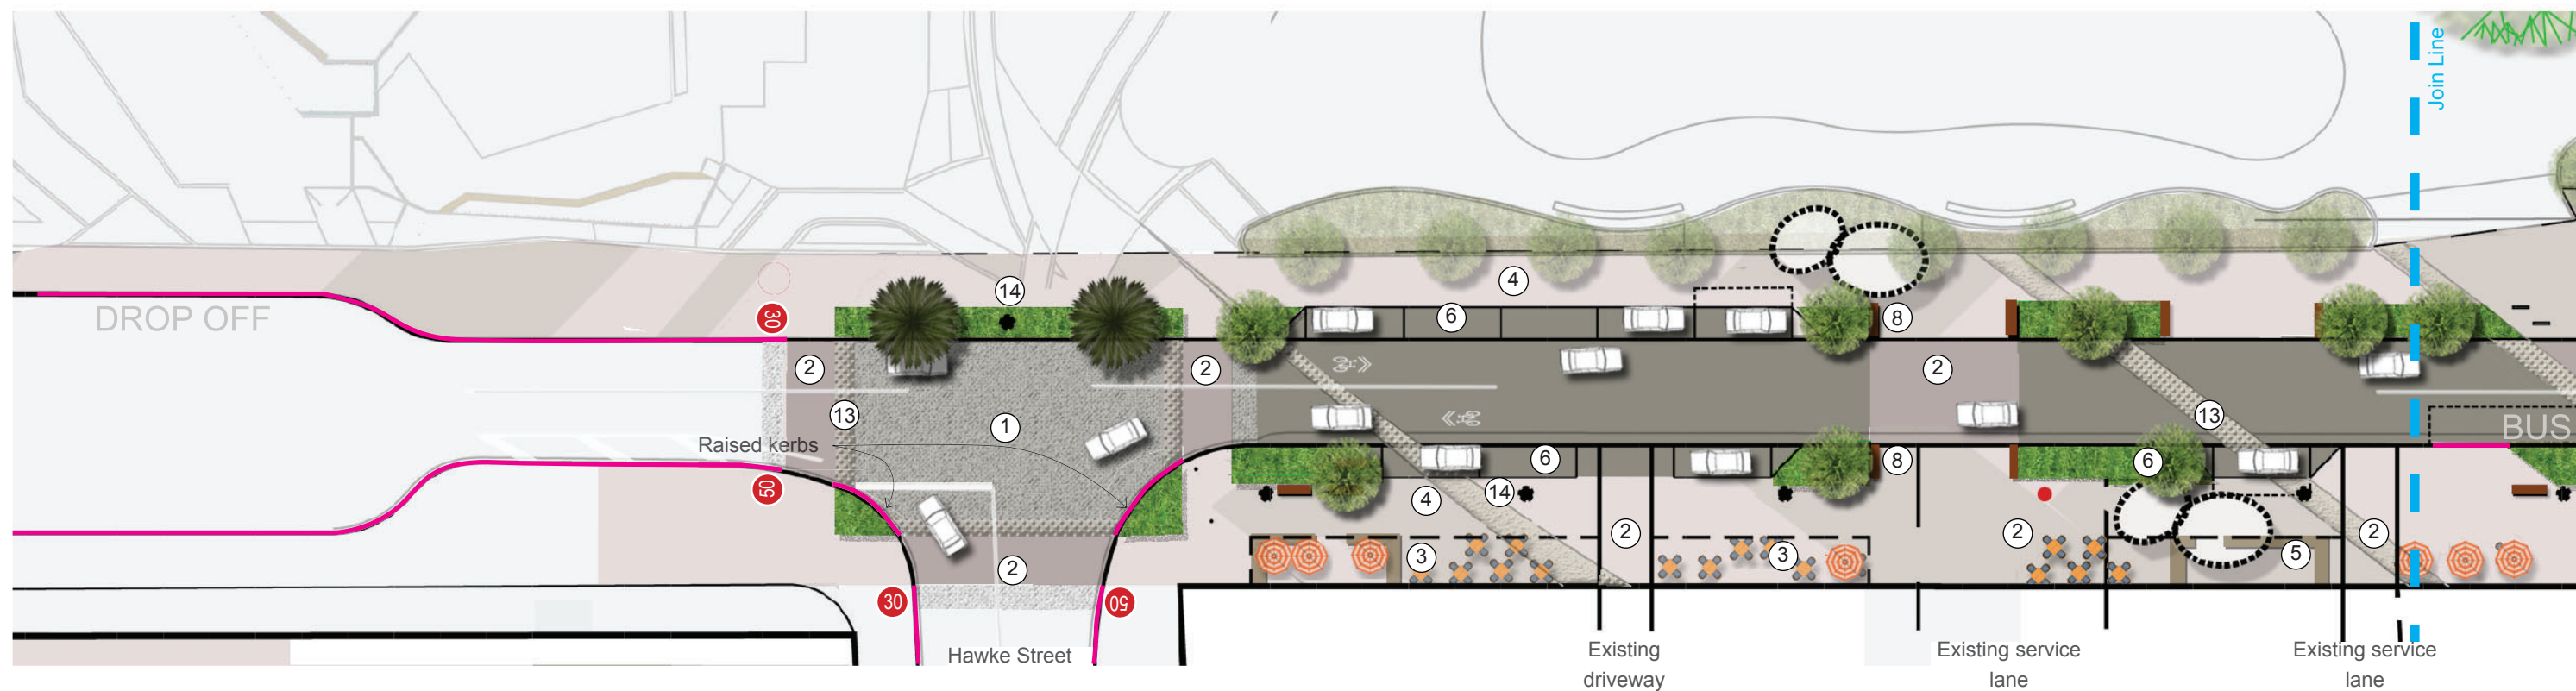

1:400 @ A3




LEGEND

- | | |
|---|-------------------------|
| ① Raised Traffic Table | ⑧ Seating |
| ② Pedestrian Threshold | ⑨ Cycle stands |
| ③ Shared Crossing | ⑩ Existing Steps / Ramp |
| ④ Pedestrian Space / Footpath | ⑪ New Ramp |
| ⑤ Outdoor Dining Opportunities | ⑫ Bus stop |
| ⑥ Parking | ⑬ Rumble strip |
| ⑦ Central Heart made up of Sculptural Elements / Pou Lighting | ⑭ Street lighting |

03 PREFERRED SCHEME PLAN | STAGE 1

General Arrangement | Sheet 2

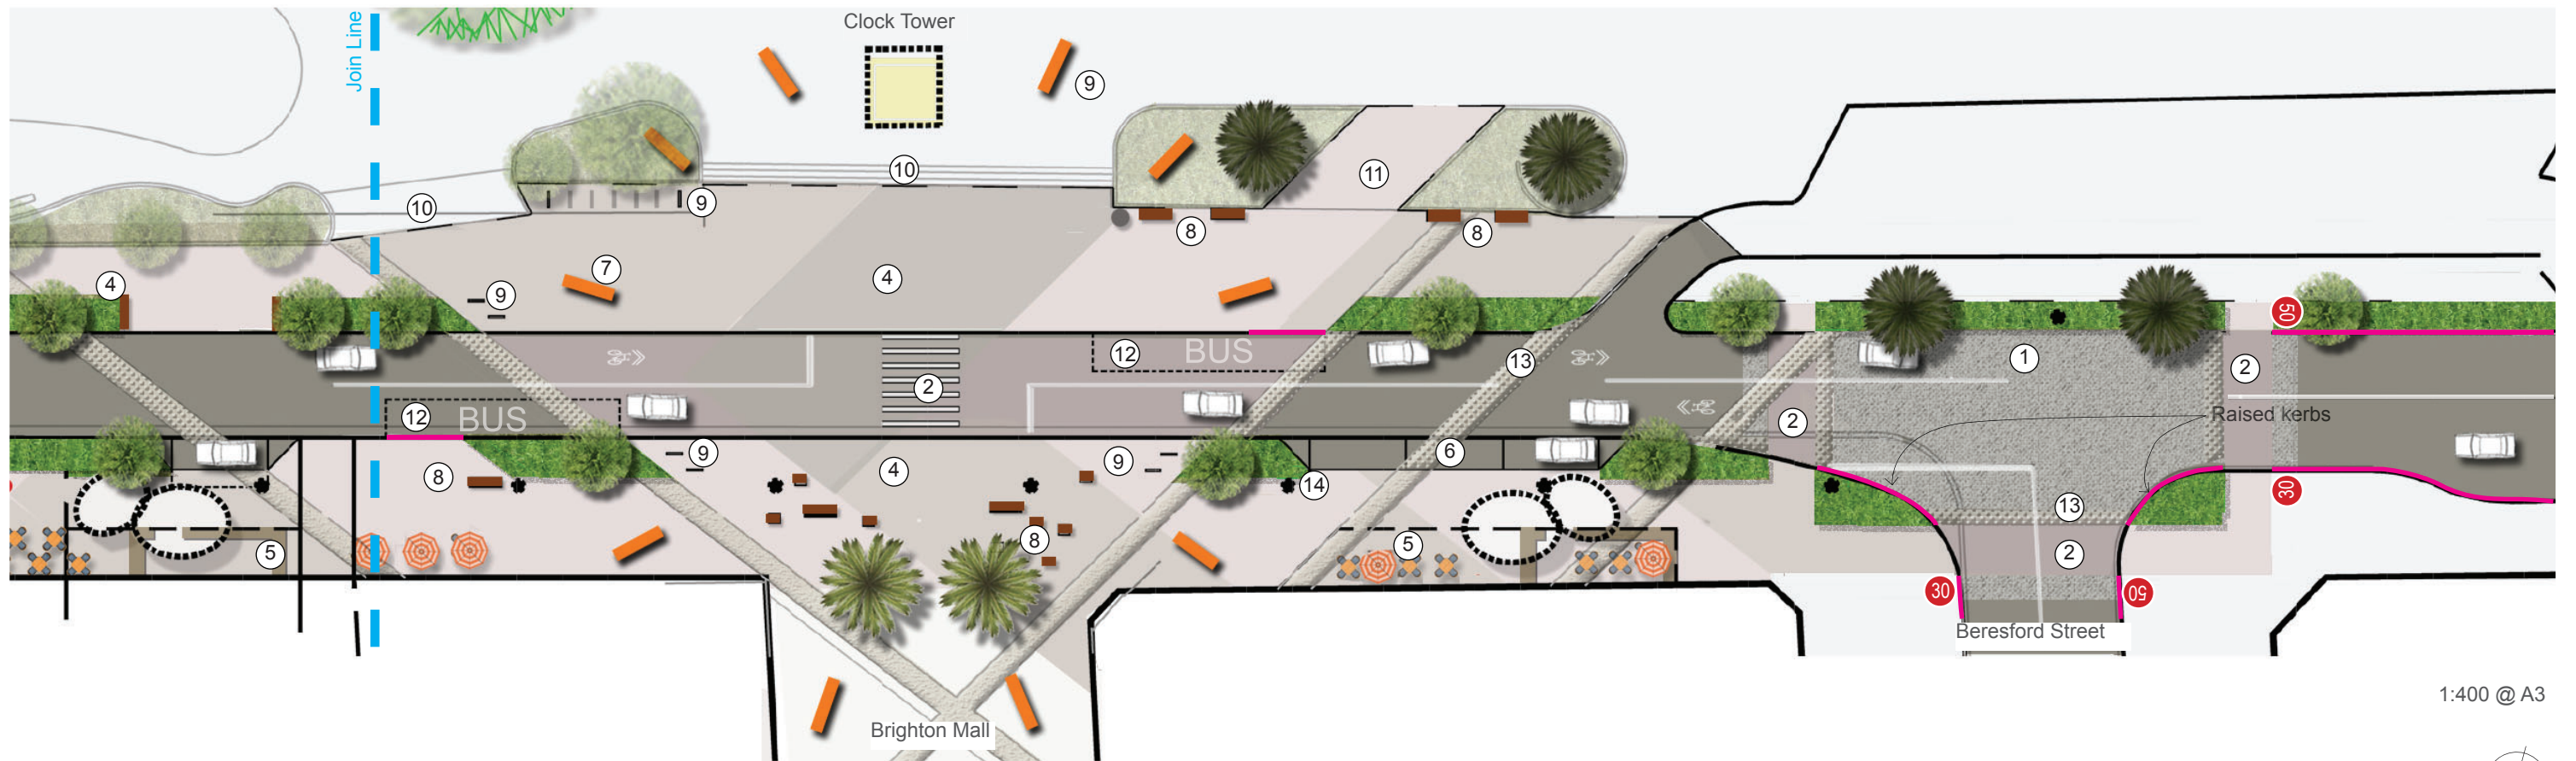

1:400 @ A3



LEGEND

- | | |
|---|-------------------------|
| ① Raised Traffic Table | ⑧ Seating |
| ② Pedestrian Threshold | ⑨ Cycle stands |
| ③ Shared Crossing | ⑩ Existing Steps / Ramp |
| ④ Pedestrian Space / Footpath | ⑪ New Ramp |
| ⑤ Outdoor Dining Opportunities | ⑫ Bus stop |
| ⑥ Parking | ⑬ Rumble strip |
| ⑦ Central Heart made up of Sculptural Elements / Pou Lighting | ⑭ Steet lighting |