


CHRISTCHURCH CITY COUNCIL SPECIFIED COLUMN SIZES

TYPE	DIM 'A'	DIM 'B'	DIM 'C'
6.0m	6.0m	0.9m	1.0m min
7.4m	7.4m	1.5m	1.3m min

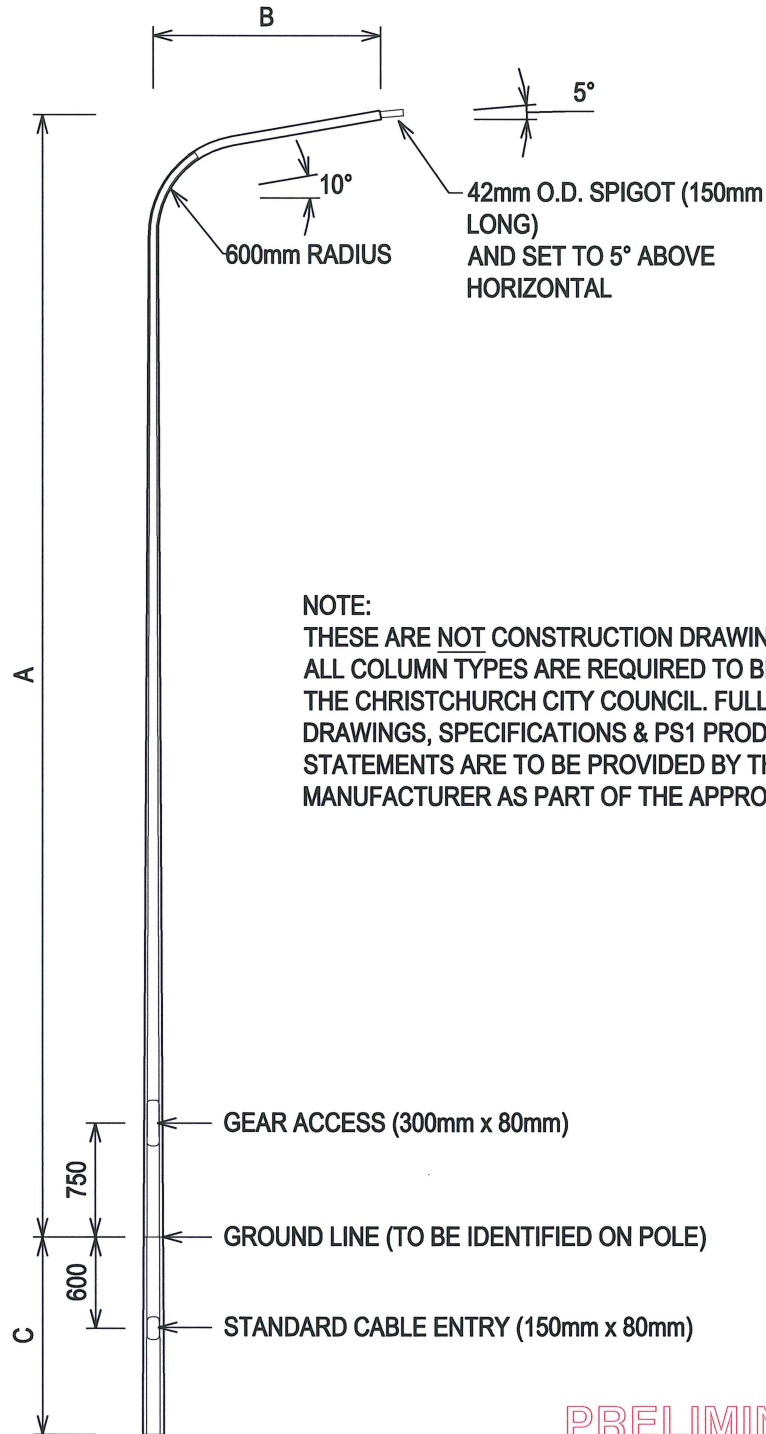

**PRELIMINARY COPY
 NOT FOR TENDER USE**



REV	DESCRIPTION	DATE
A	ORIGINAL ISSUE	22/10/08
B	SPIGOT ANGLE REVISED TO 5° ABOVE HORIZONTAL	01/11/12

**GROUND PLANTED FRANGIBLE OCTAGONAL
 SUBDIVISIONAL SL COLUMN
 WITH CURVED OUTREACH**

REVISION	SIZE	SCALE	DRAWING NUMBER	SHEET
B	A4	NTS	005	1/1