



Original size mm
100
50
30
10
0
© Copyright Christchurch City Council / Aerial Photography Creative Commons Attribution 3.0 New Zealand License

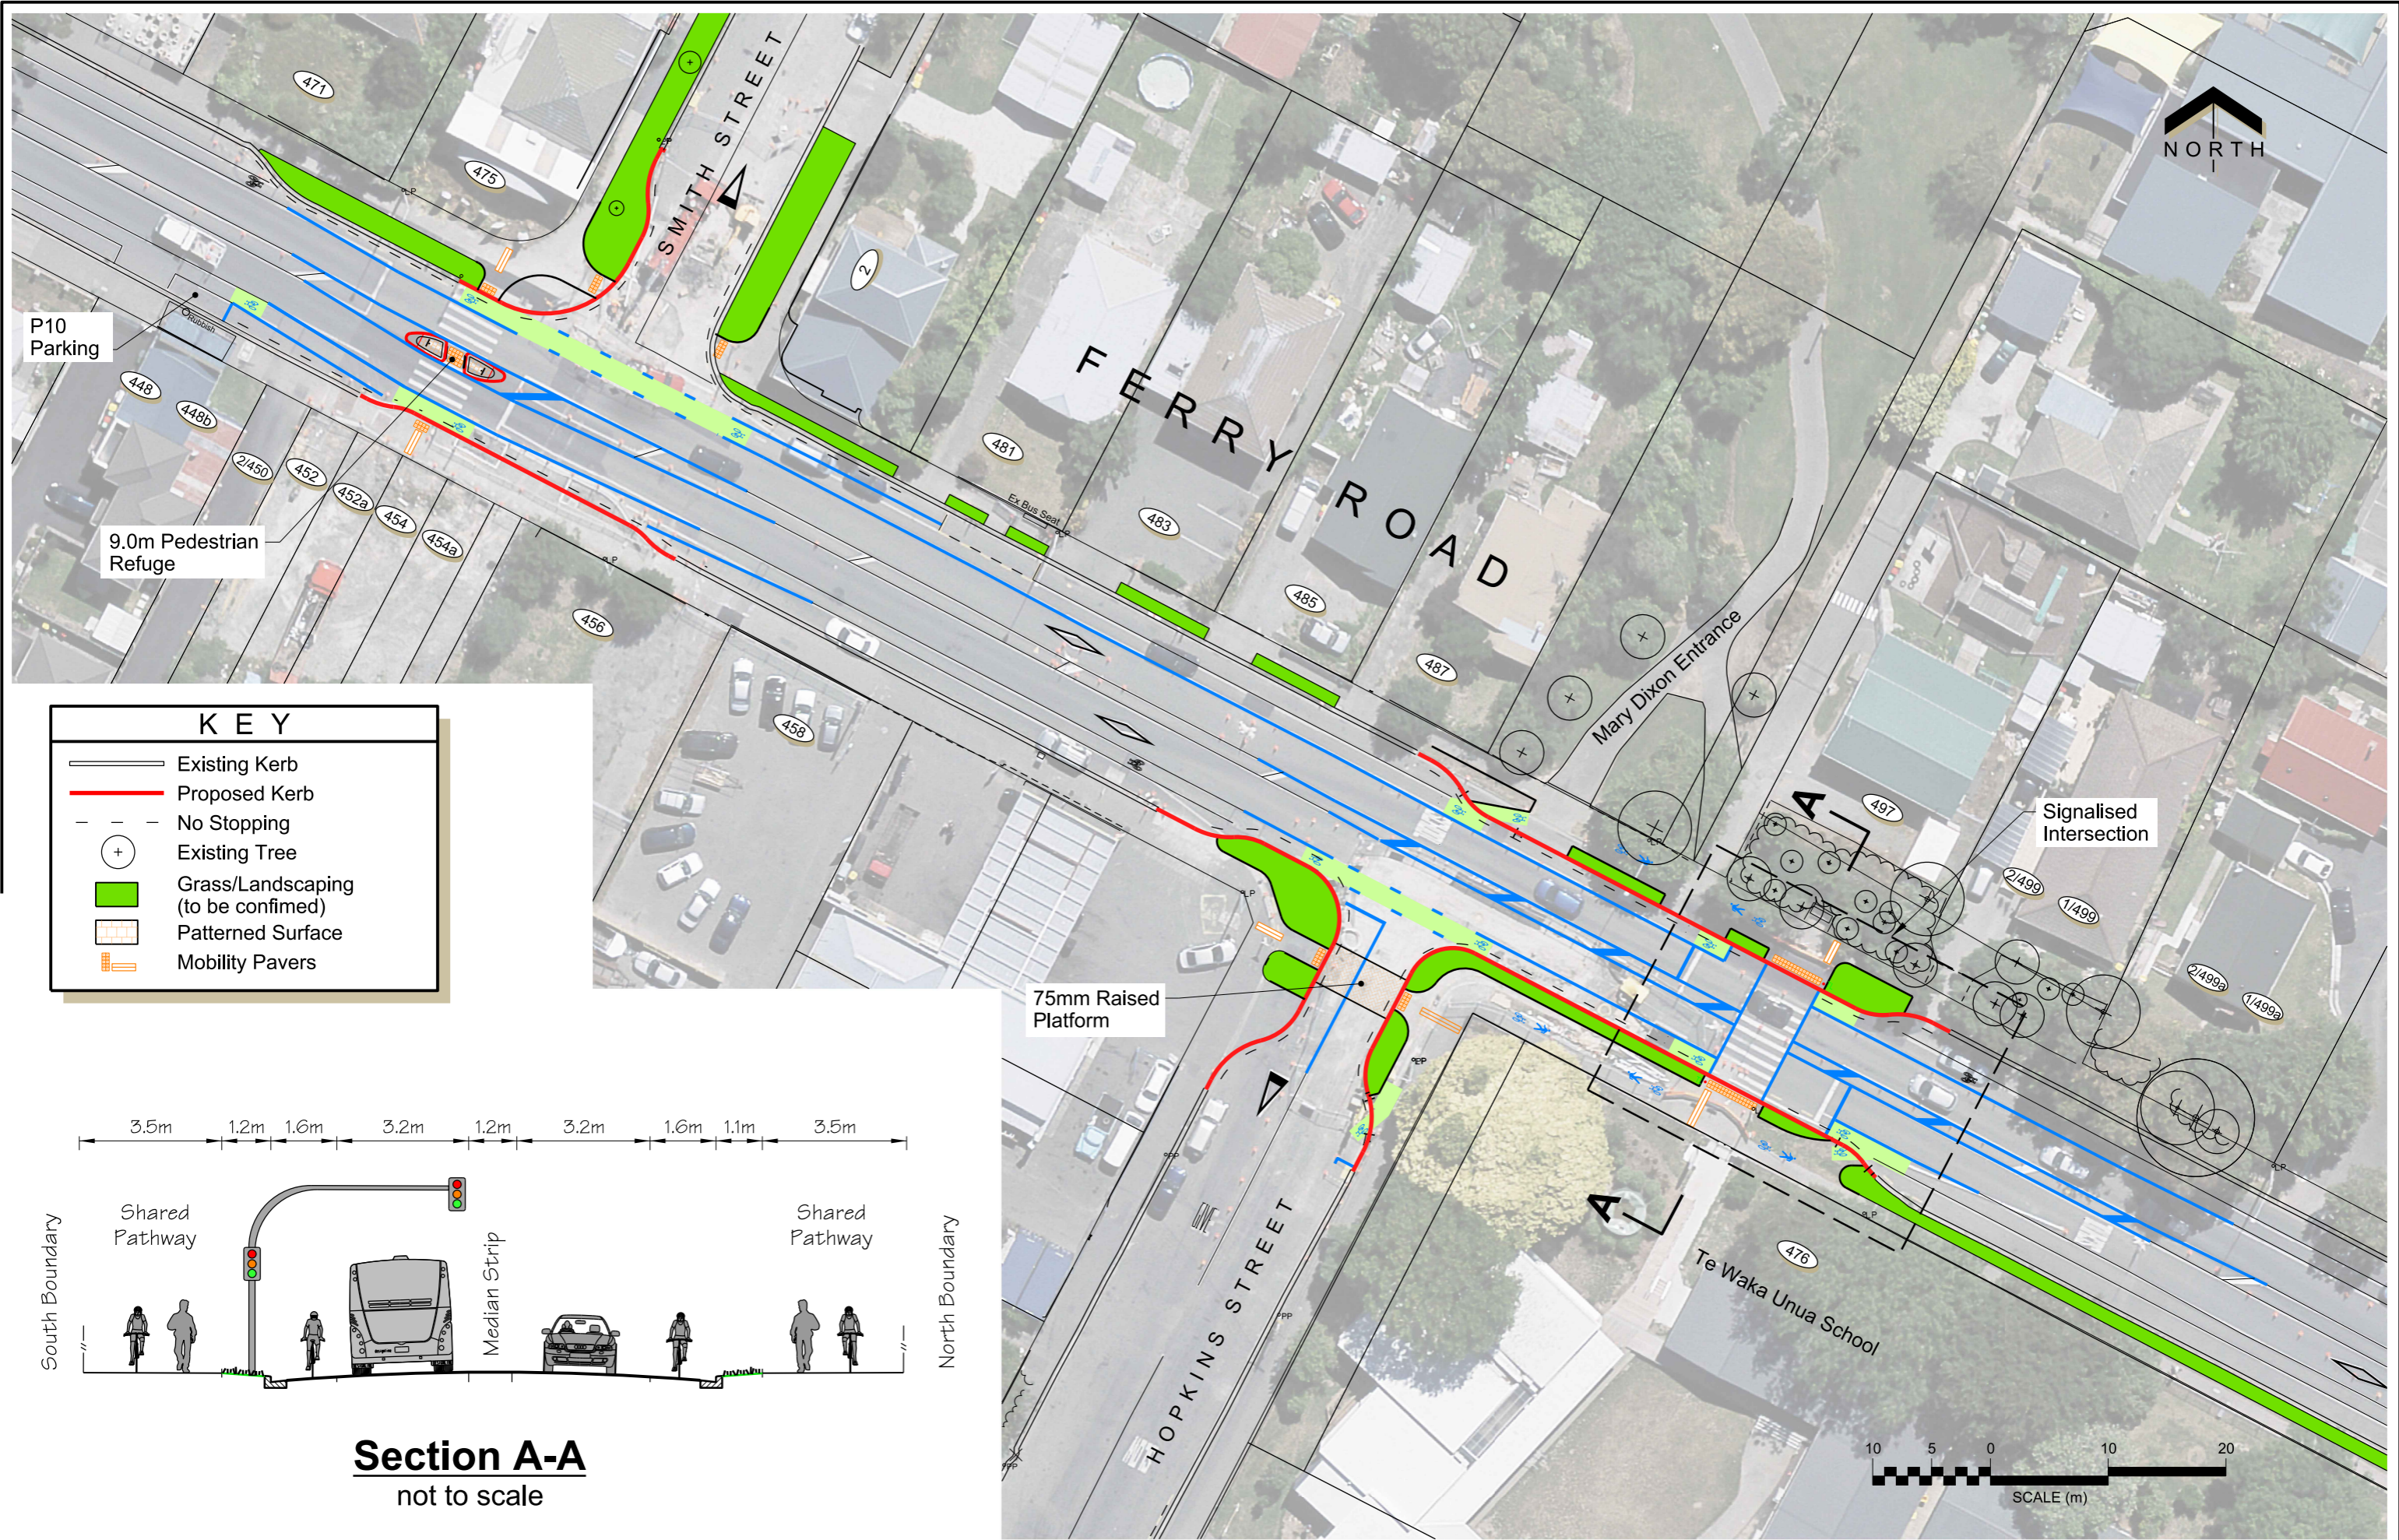

KEY

- Existing Kerb
- Proposed Kerb
- No Stopping
- Existing Tree
- Grass/Landscaping (to be confirmed)
- Patterned Surface
- Mobility Pavers

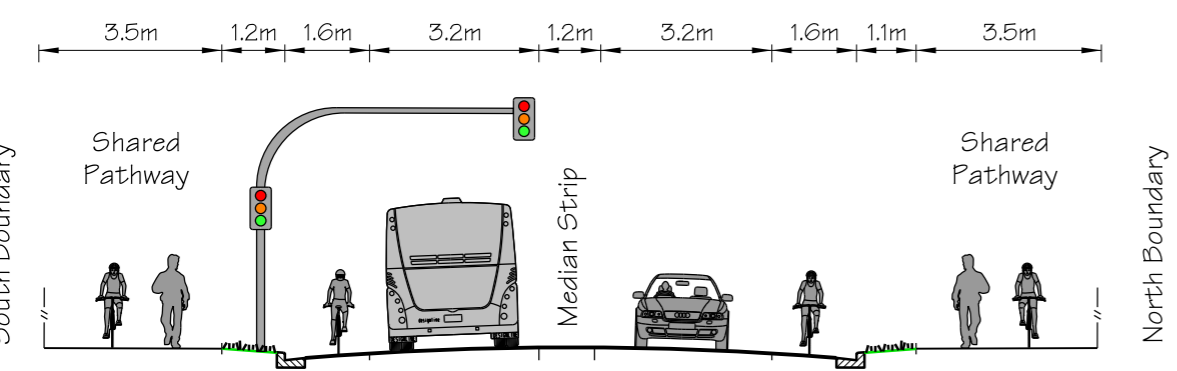

Section A-A
not to scale

