



ANTIGUA STREET

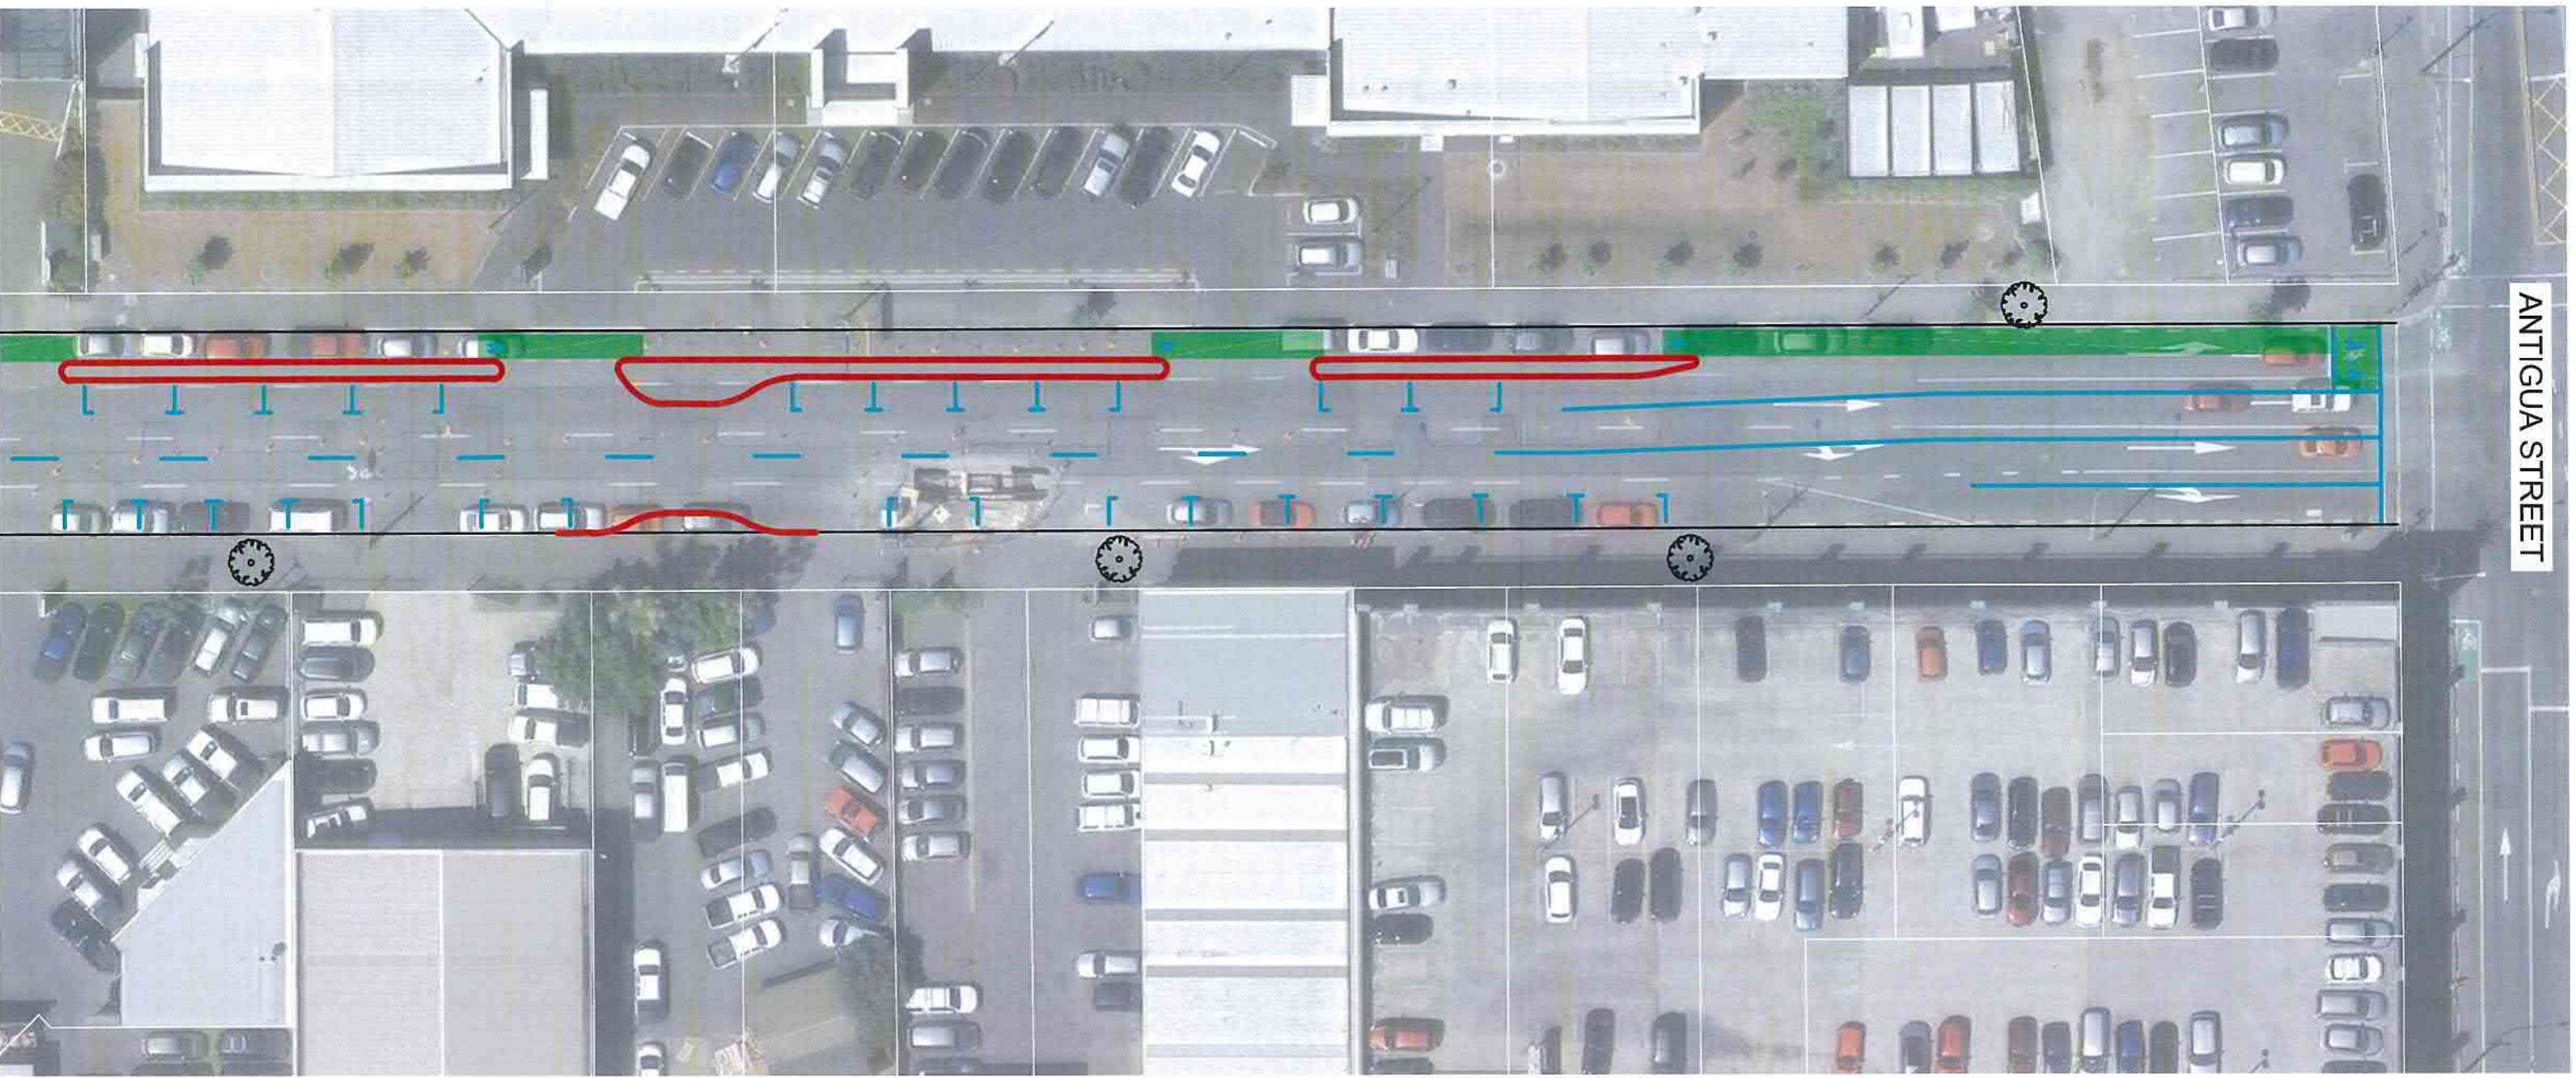




MONTREAL STREET

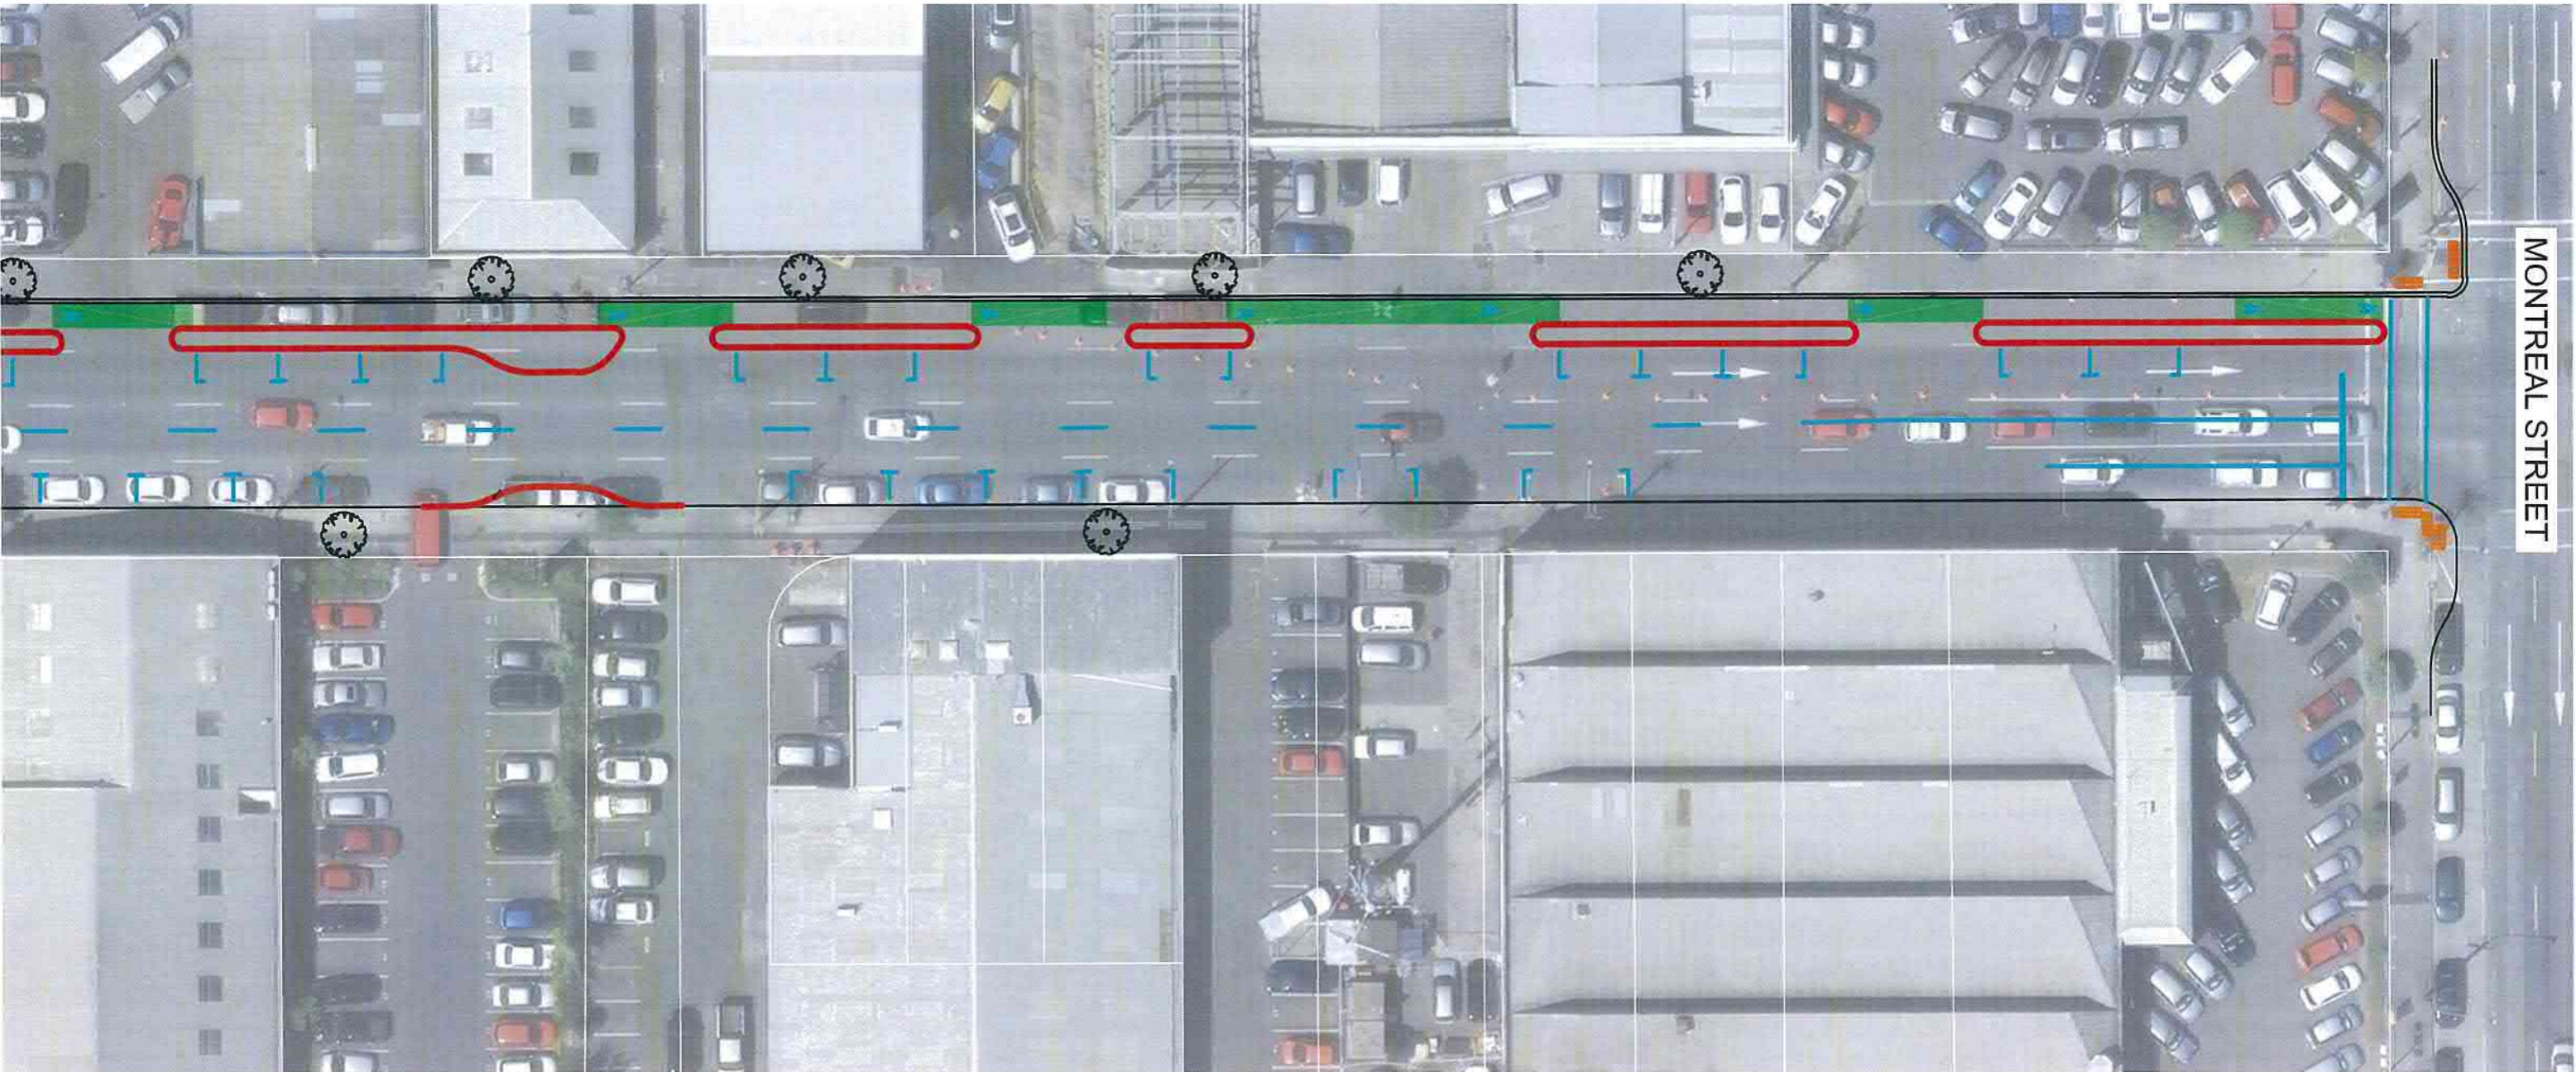




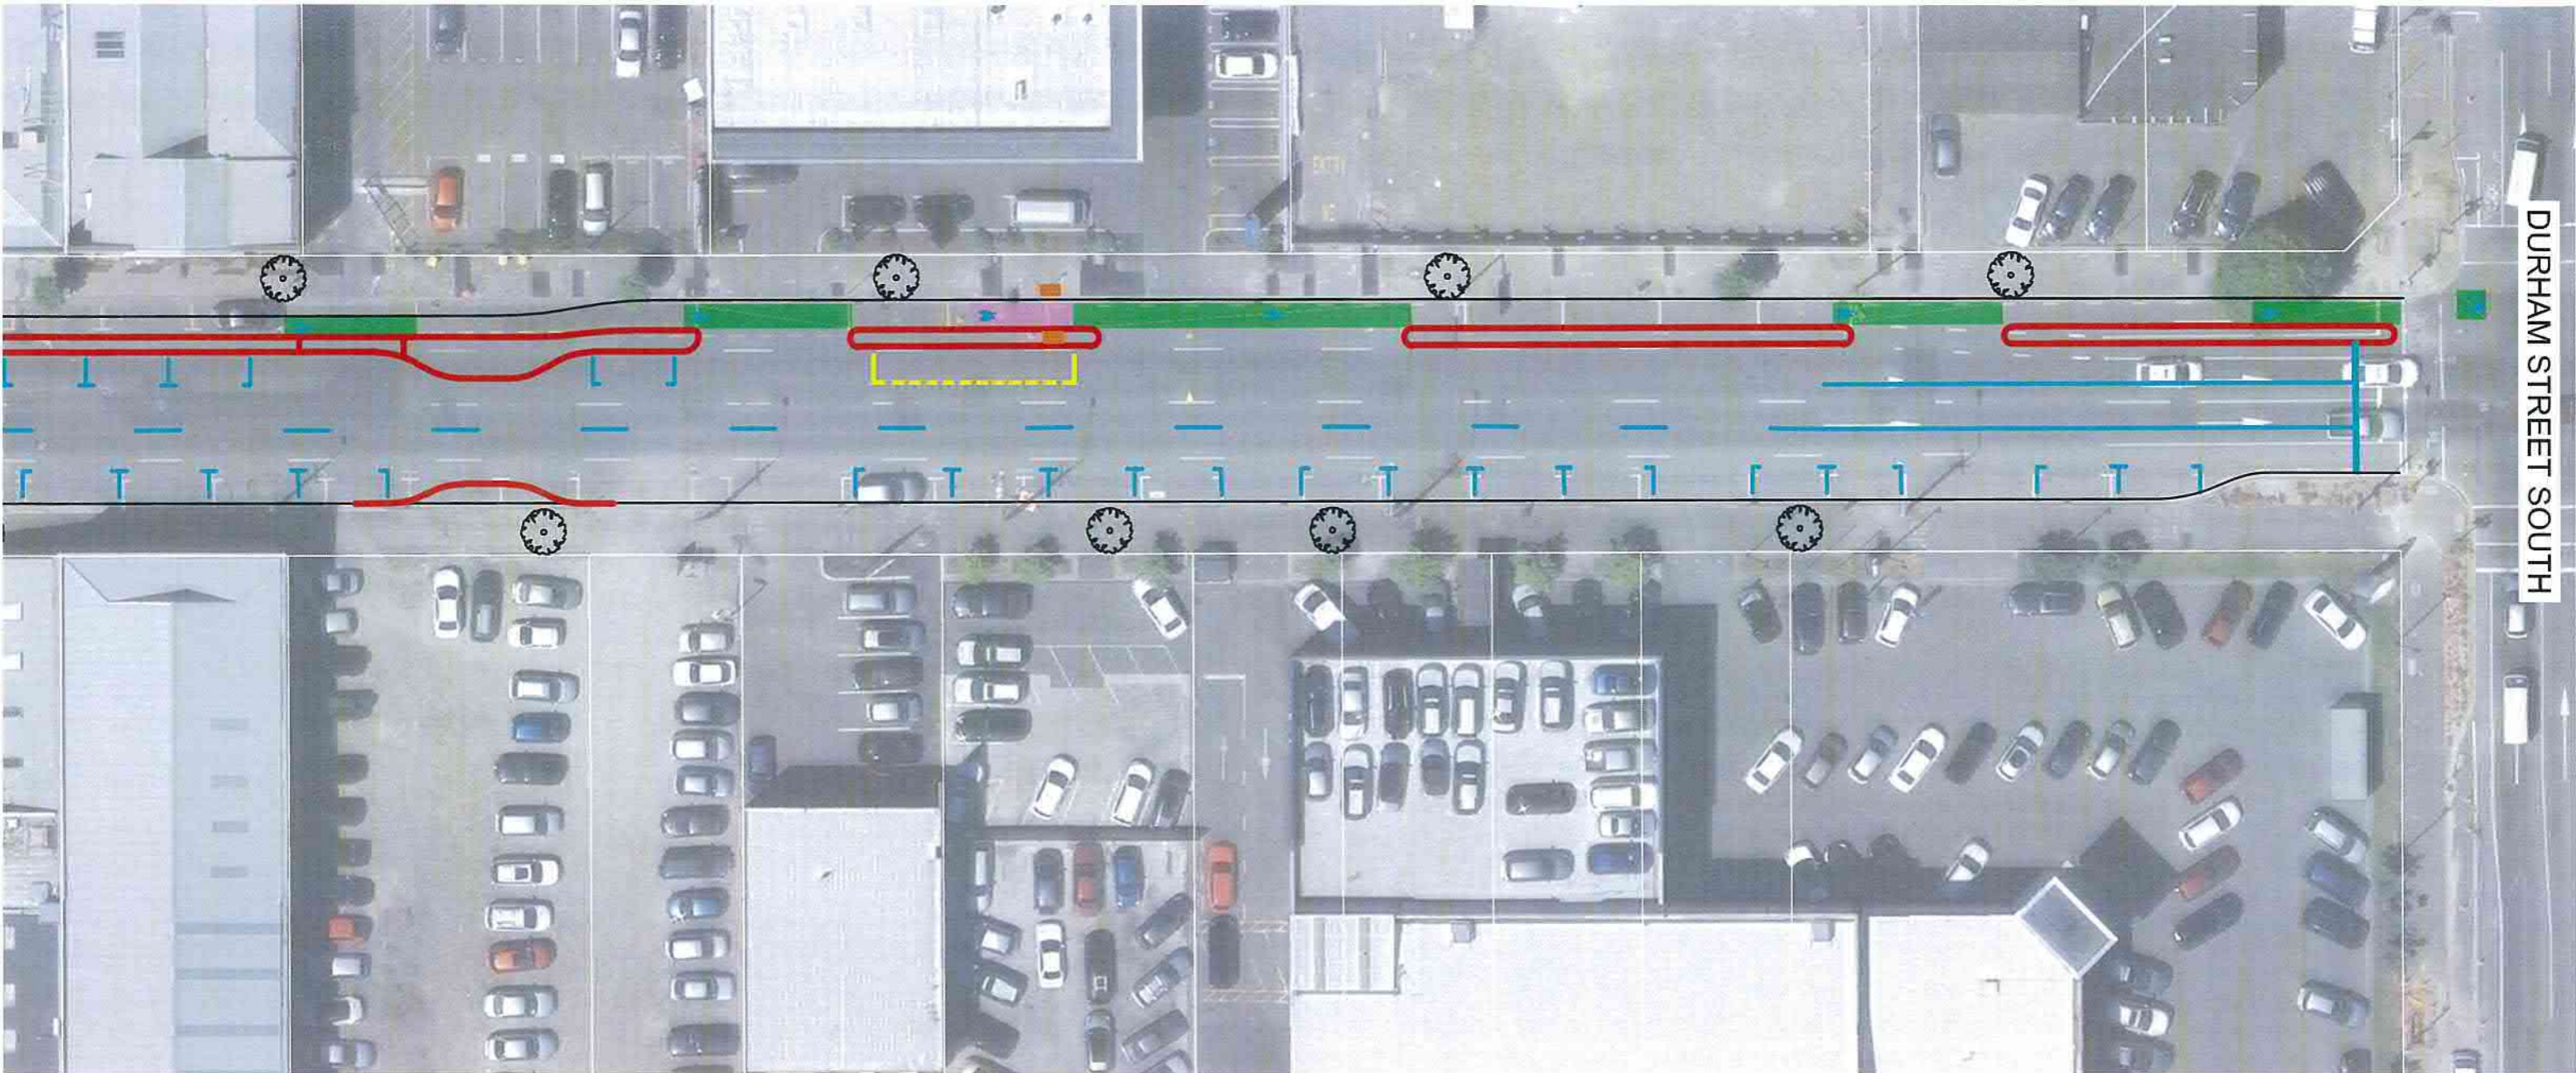





COLOMBO STREET

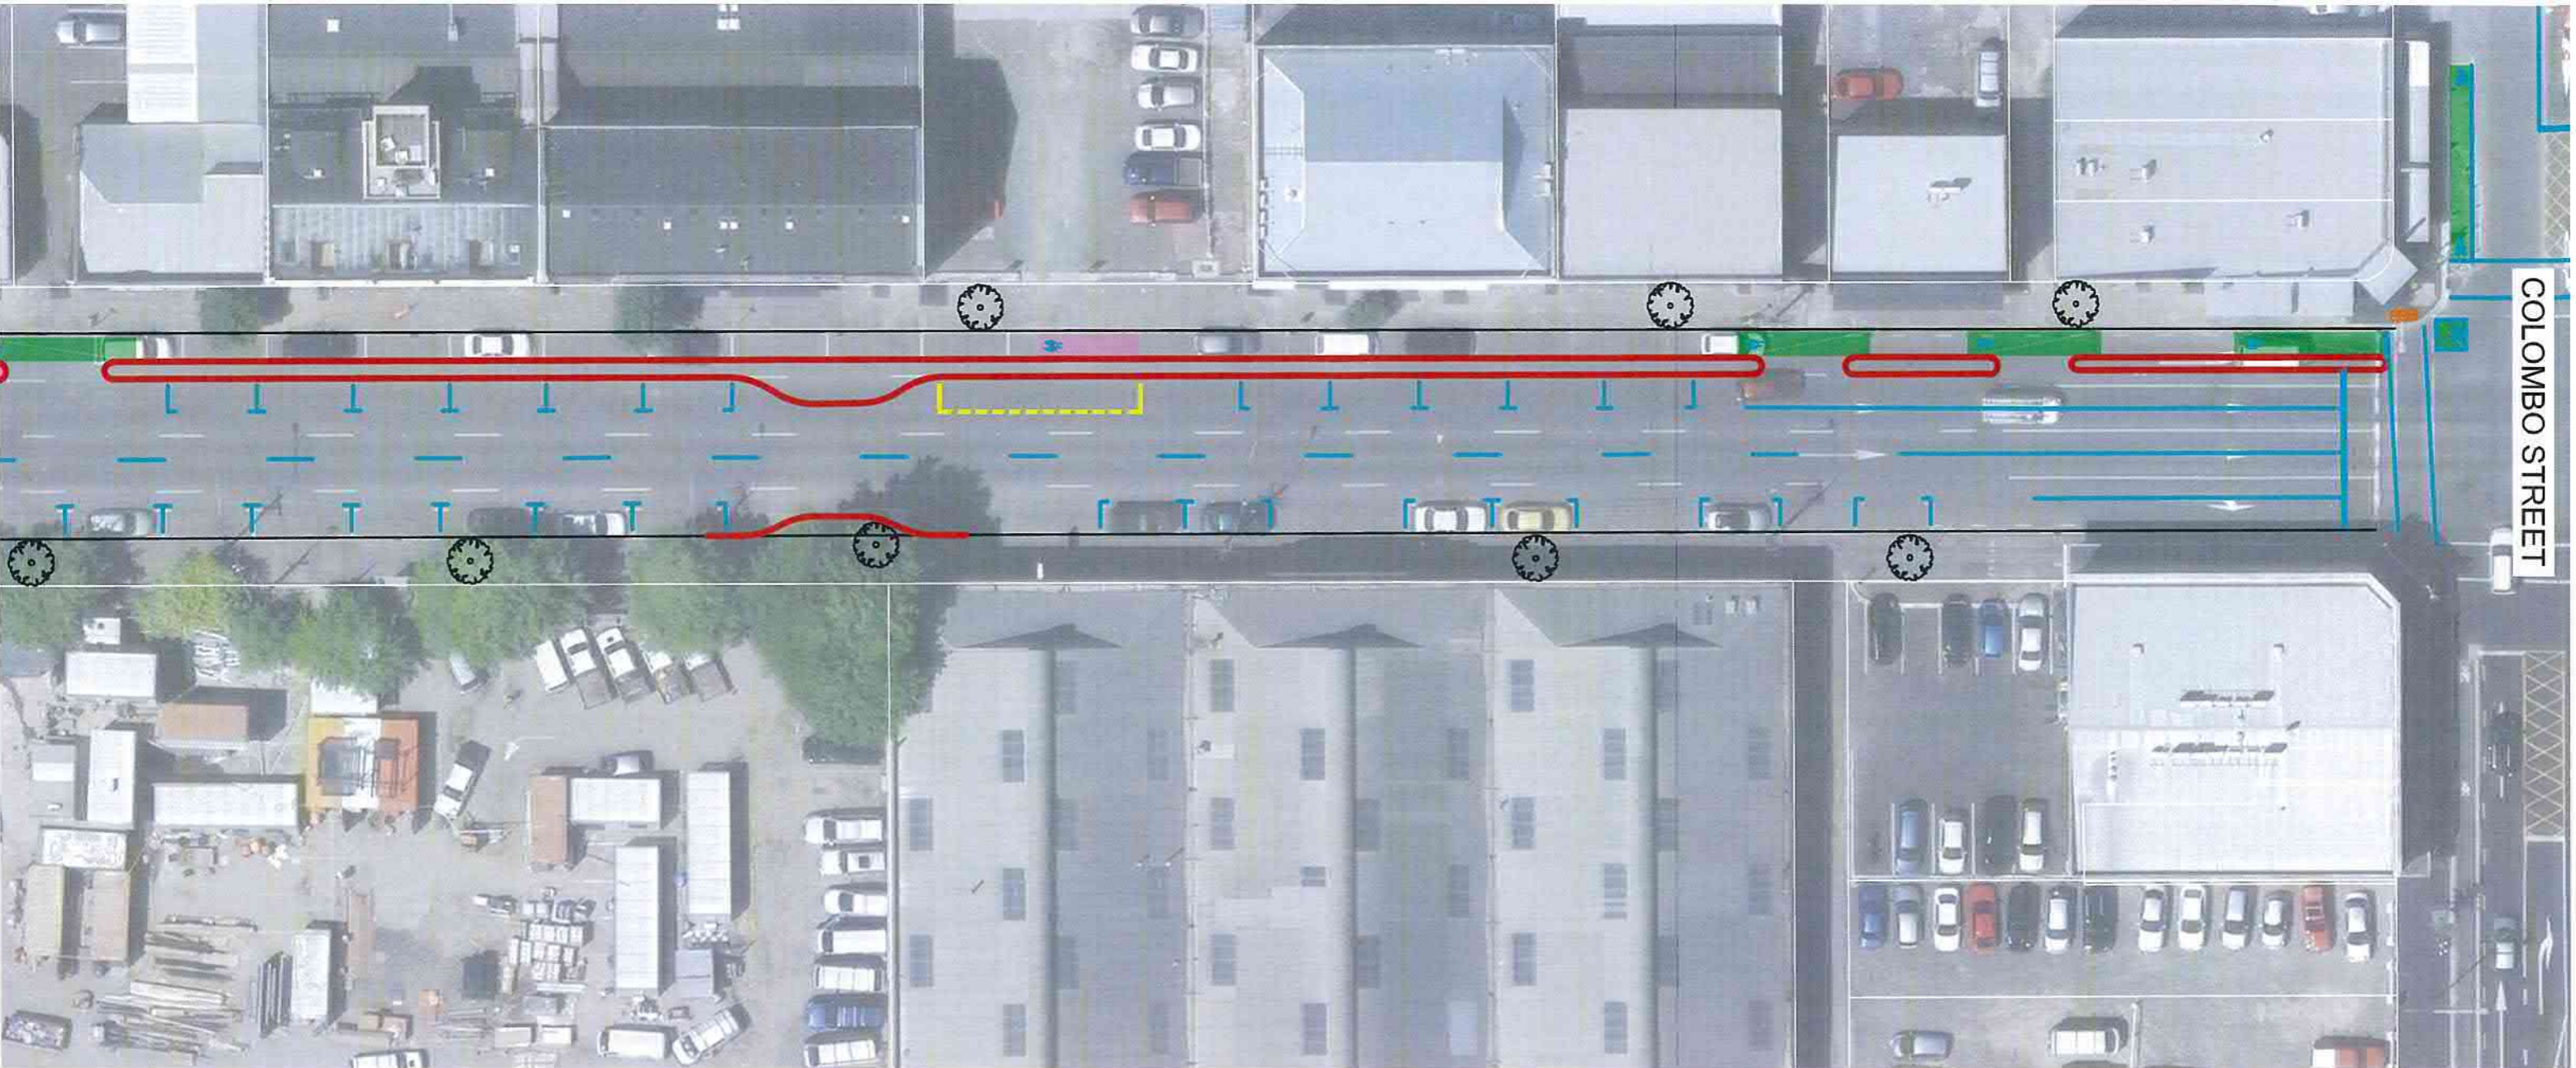



MANCHESTER STREET

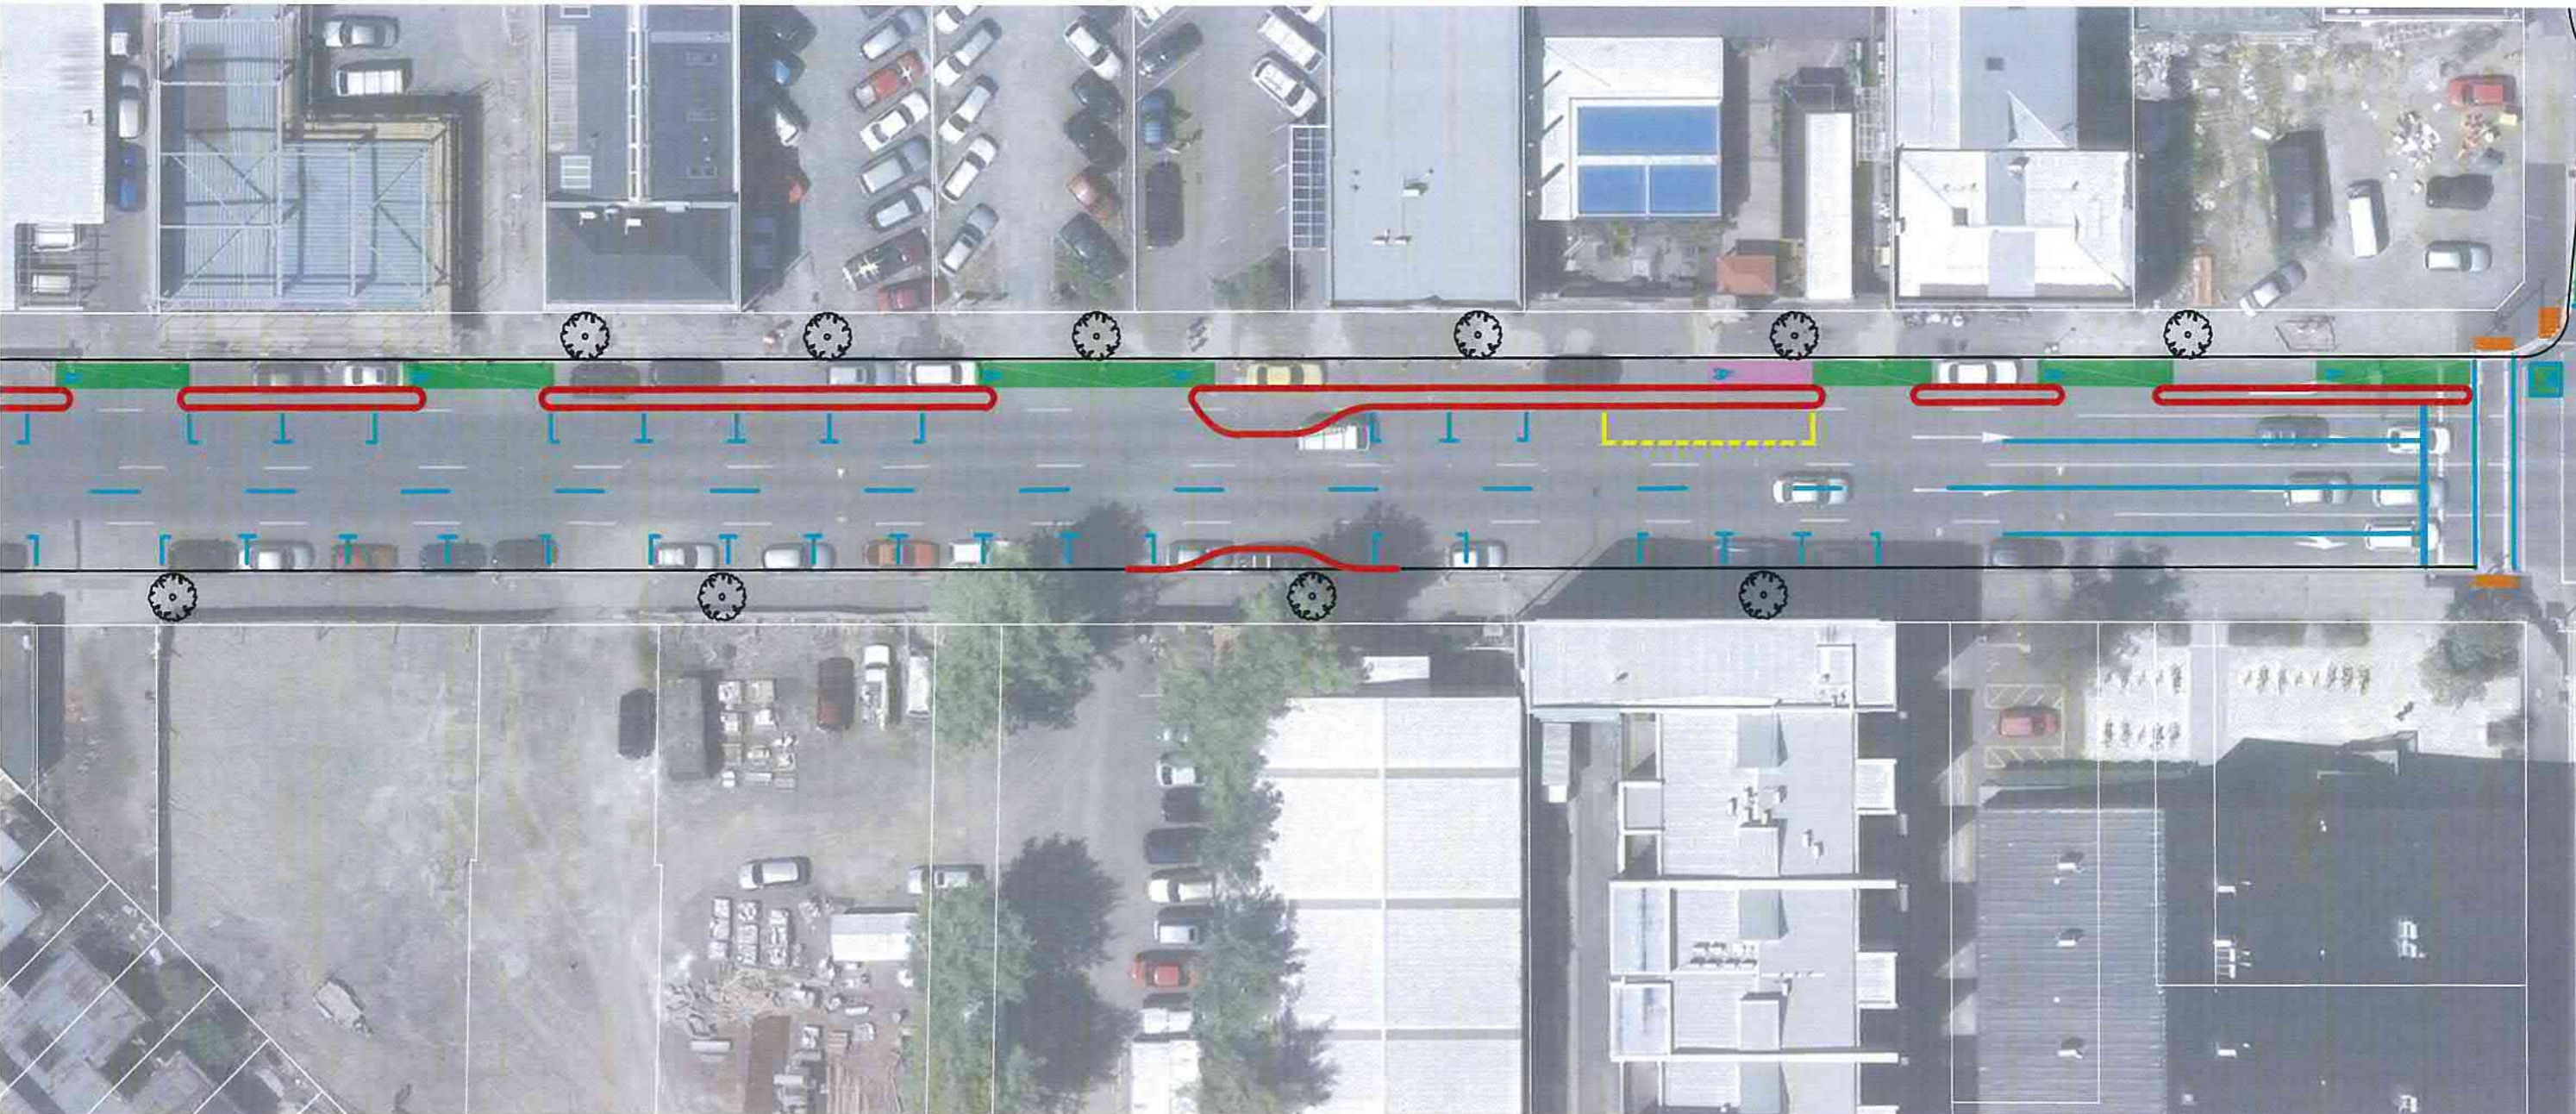

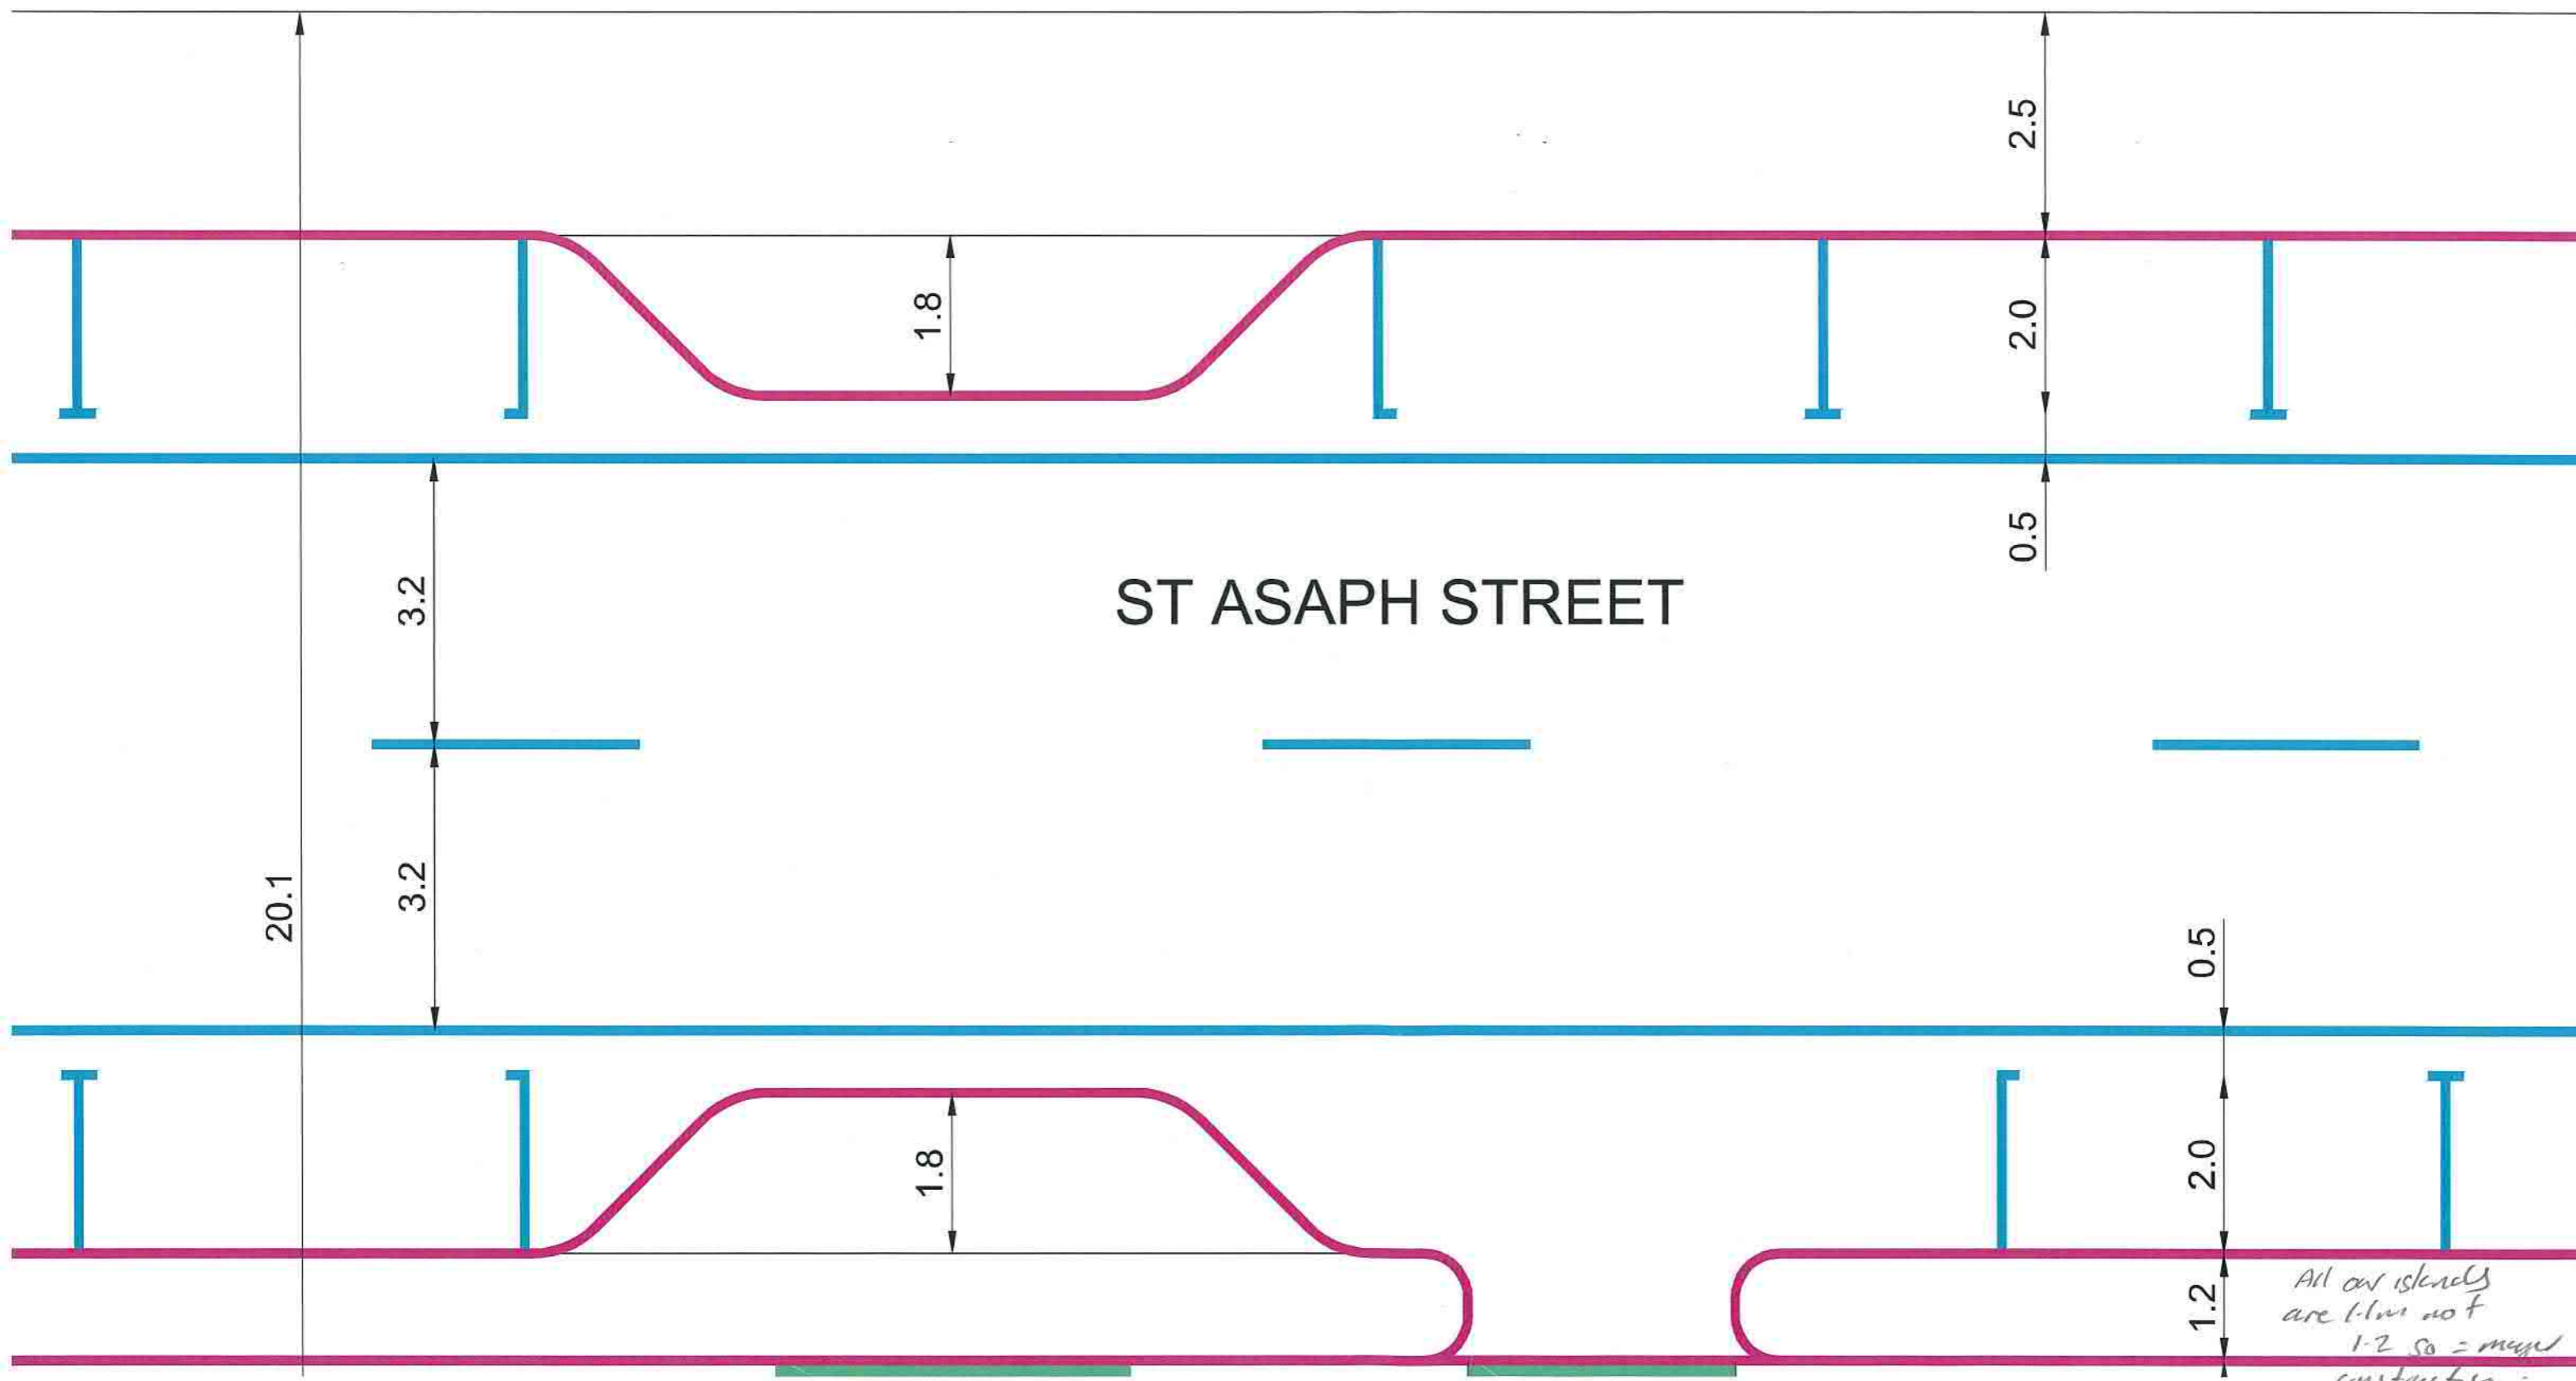

ST ASAPH STREET

All our islands are 1.2m not 1.2 so = major construction.



