




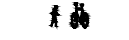
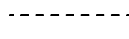

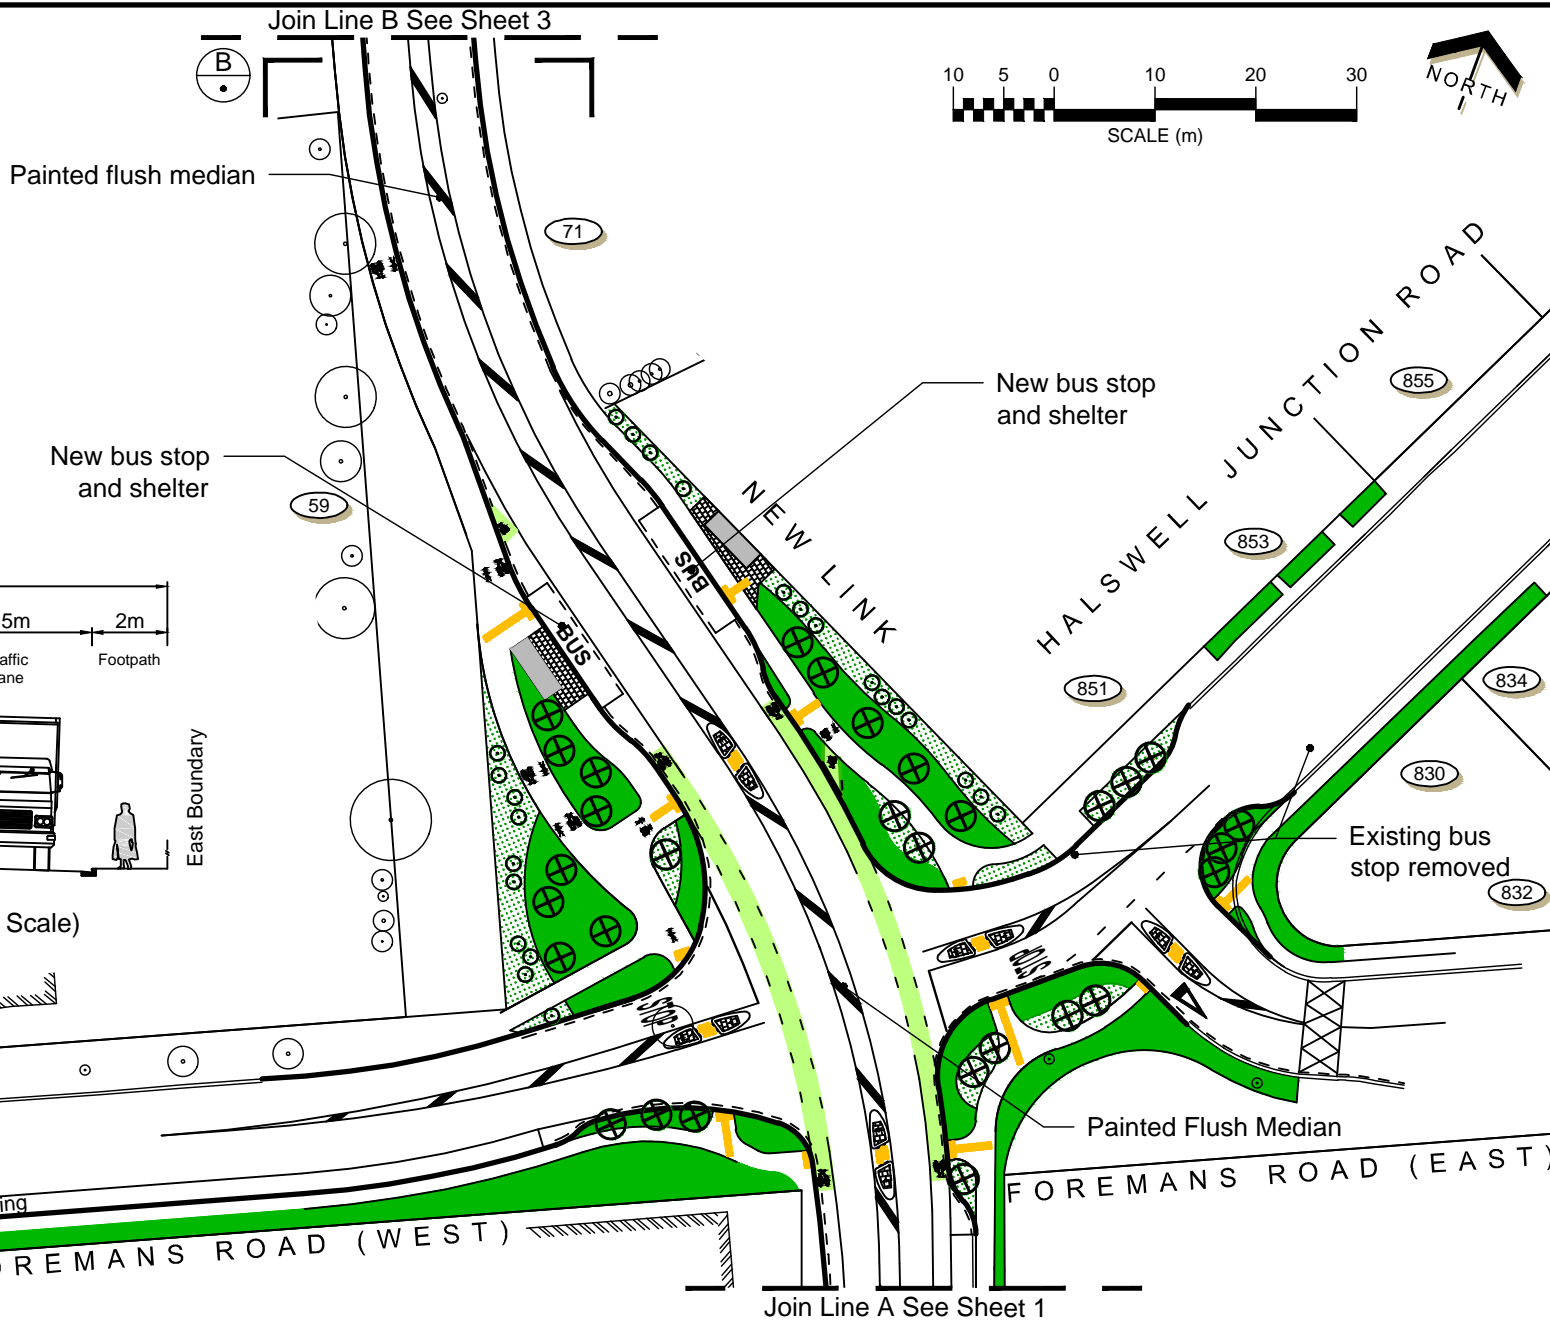
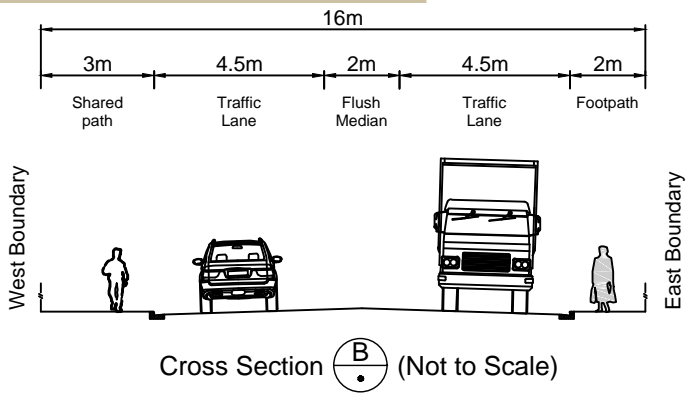
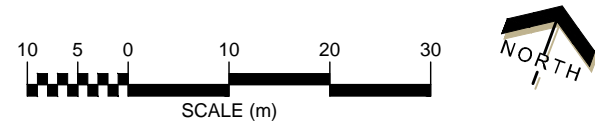


KEY

-  Existing Kerb
-  Proposed Kerb
-  Cycle Lane
-  Existing Tree
-  Proposed Tree
-  Grass
-  Landscaping
-  Tactile Pavers
-  Shared Path
-  No Stopping
-  Pedestrian Island
-  Patterned Surface



© Copyright Christchurch City Council © Aerial Photography Copyright Terralink International Ltd