


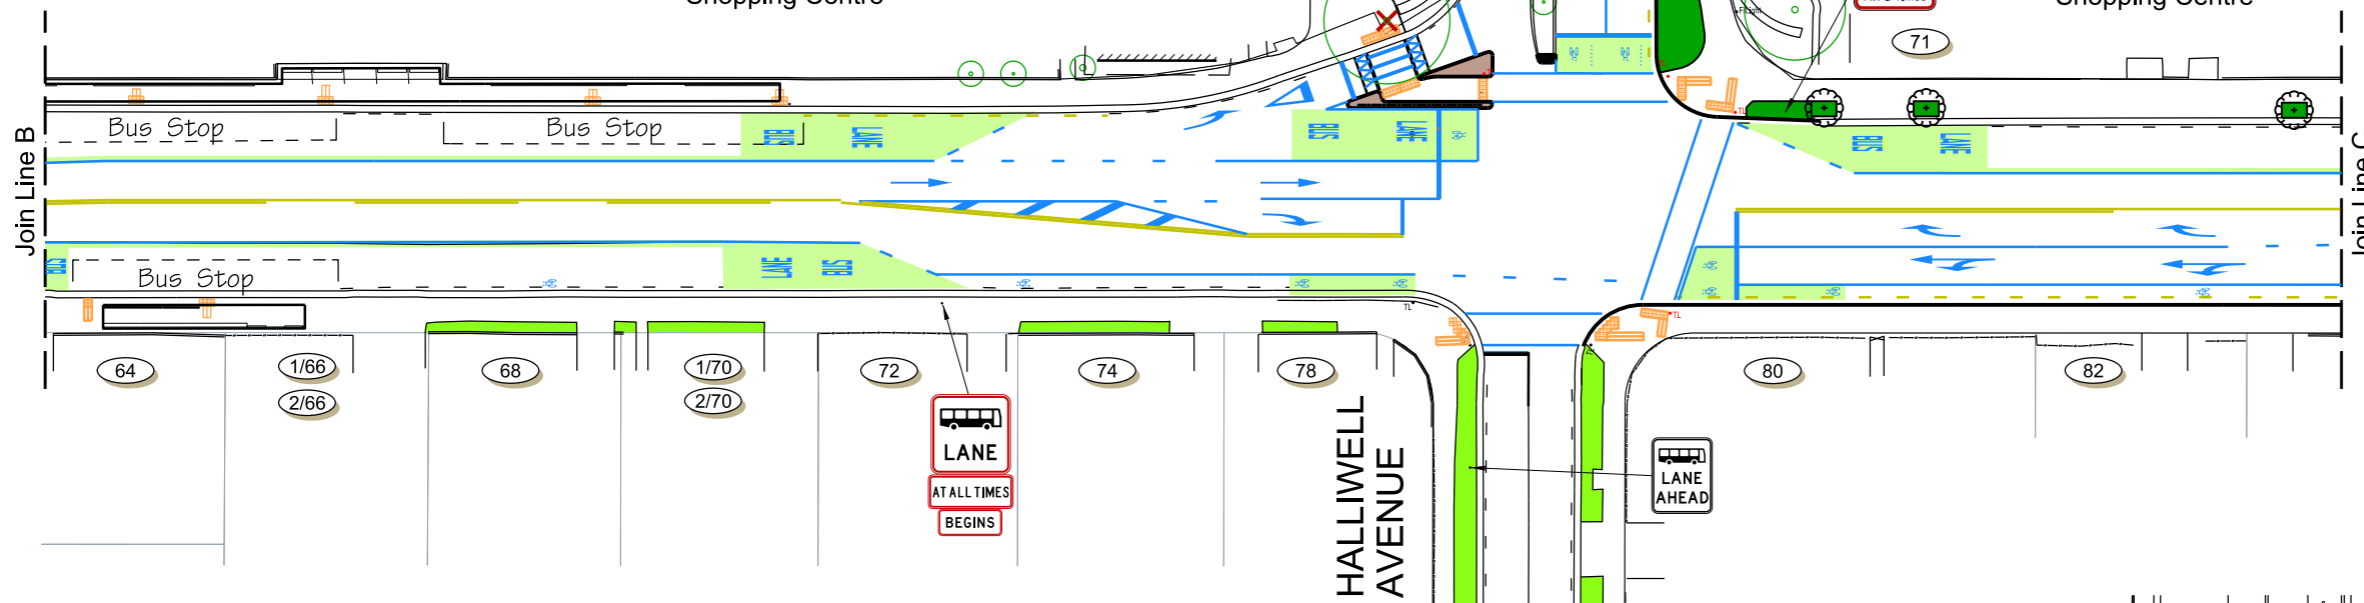

MAIN NORTH ROAD

Northlands Shopping Centre


Northlands Shopping Centre



MAIN NORTH ROAD

Northlands Shopping Centre

SAWYERS ARMS ROAD

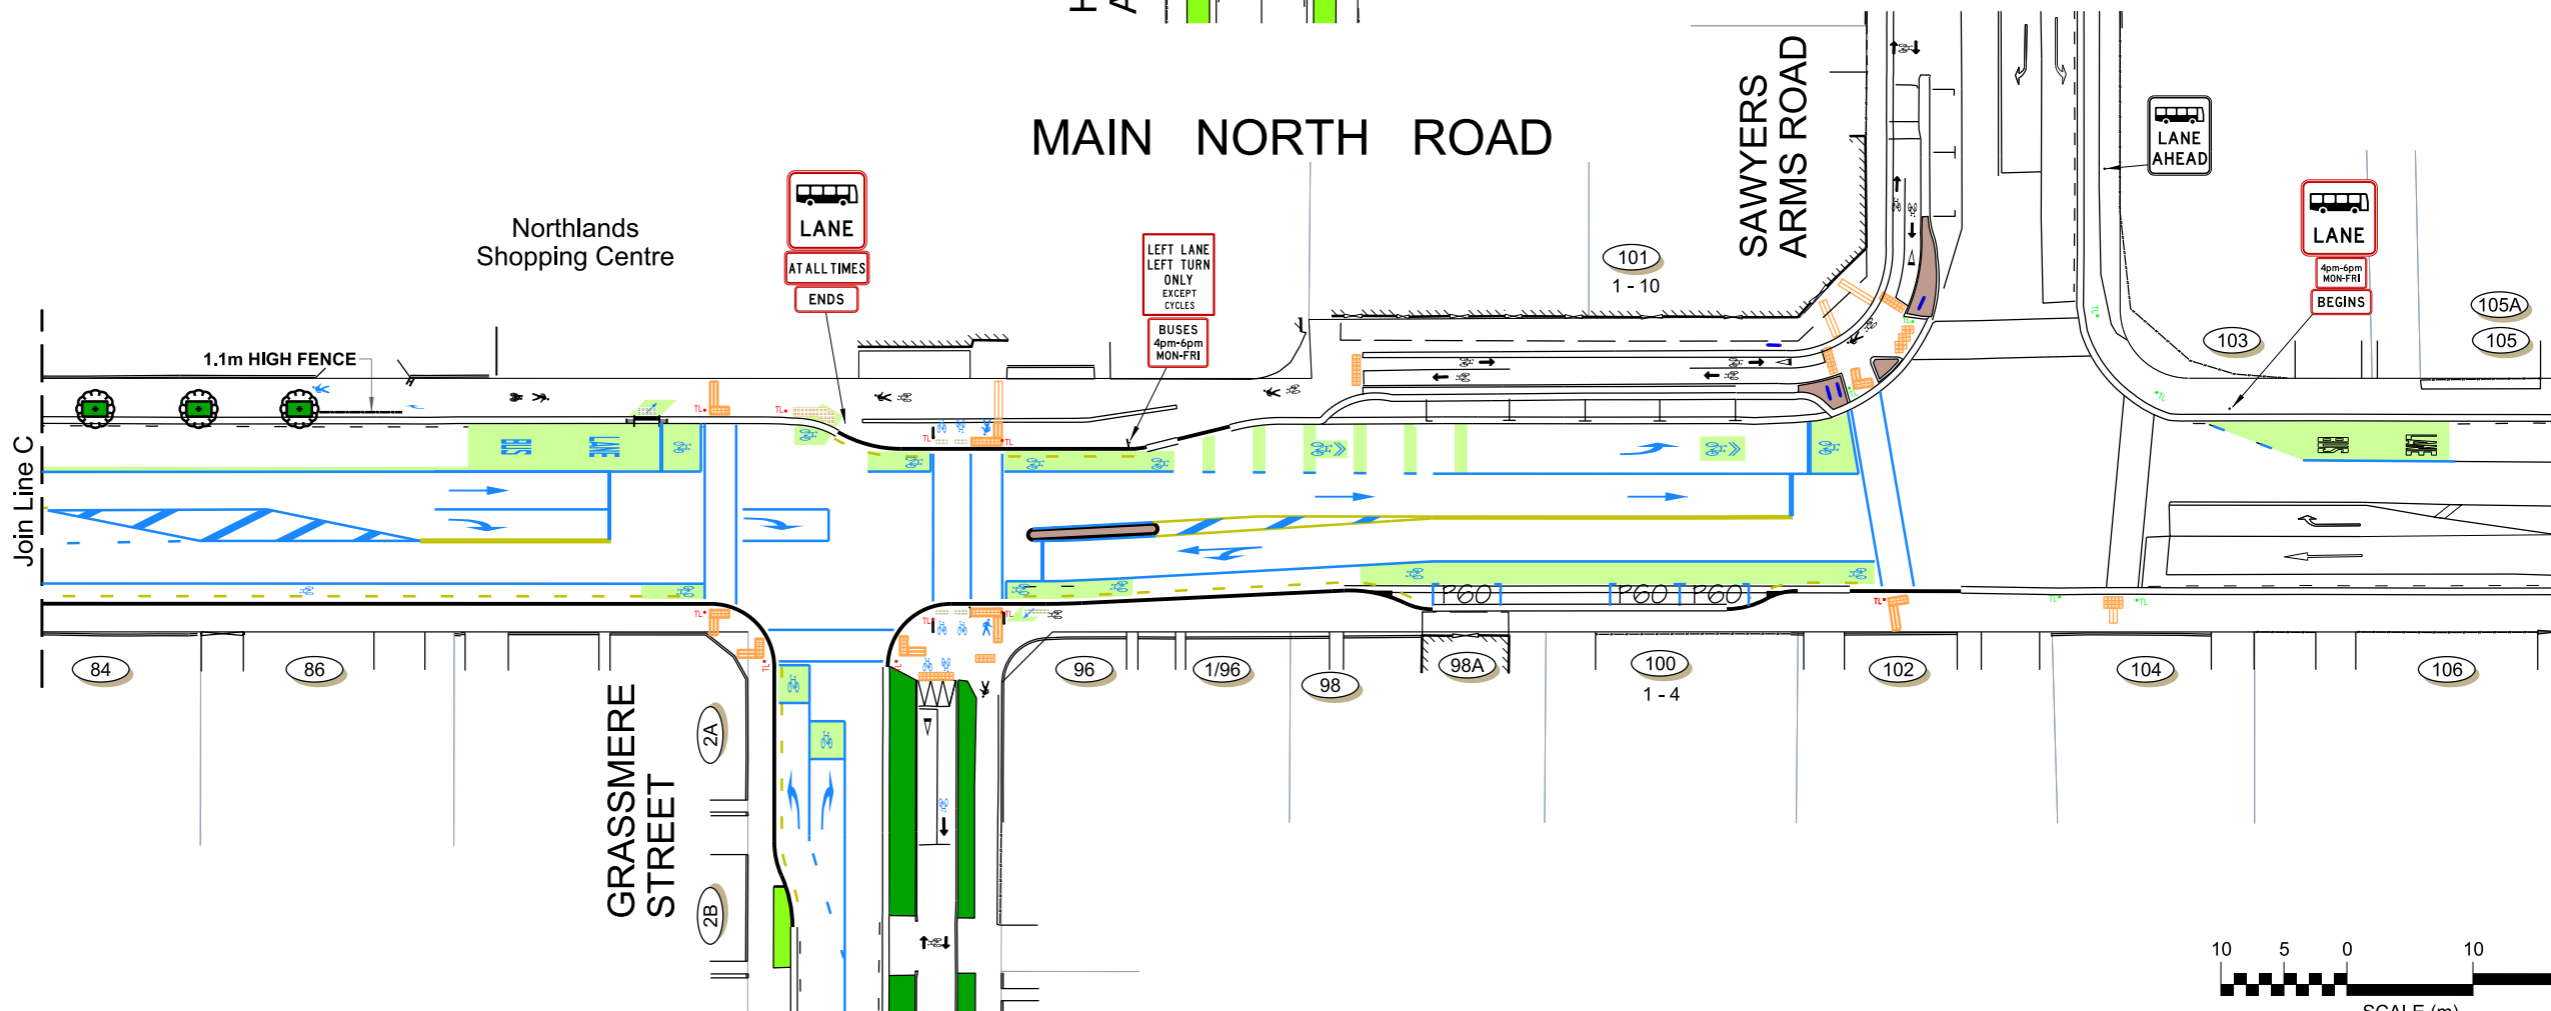

KEY	
	Existing Kerb
	Proposed Kerb
	No Stopping
	Grass
	Landscape Planting
	Patterned Surface
	Tactile Pavers
	Cycle Tactile Pavers
	Seat and Bike Stands
	Existing Tree
	Existing Tree to be removed
Proposed Trees:	
	Fagus Dawyck 'Purple' (fastigate beech)
	Liriodendron tulipifera (tulip tree)
	Quercus palustris (pin oak)



© Copyright Christchurch City Council / Aerial Photography Creative Commons Attribution 3.0 New Zealand License

100 Original size mm

50

30

10

0